

TUSCALOOSA COUNTY COMMISSION

MEETING

June 20, 2012

TUSCALOOSA COUNTY §
STATE OF ALABAMA §

This being the date and hour to which the Tuscaloosa County Commission adjourned, the County Commission met pursuant to such adjournment with Probate Judge W. Hardy McCollum presiding as Chairman. The following members were present:

Don Wallace
Gary Youngblood
Bobby Miller
Reginald Murray

Commissioner Don Wallace moved, seconded by Commissioner Gary Youngblood, the County Commission voted unanimously to approve the "Insolvents, Errors and Taxes in Litigation for 2011 and Uncollected Insolvents and Taxes in Litigation for Previous Years" report, as prepared by Tax Collector Peyton Cochrane.

Exhibit 6-1, Page

Commissioner Bobby Miller moved, seconded by Commissioner Reginald Murray, the County Commission voted unanimously to authorize payment of the following invoices for engineering design services:

Upper Tyro Creek Bridge Replacement Project on Upper Tyro Road to Burk-Kleinpeter \$2,000.00

Tyro Creek Bridge Replacement Project on Old Jasper Road to Burk-Kleinpeter \$1,305.00

Big Sandy Creek Bridge Replacement Project on South Sandy Road to Burk-Kleinpeter \$15,500.00

Thornton Creek Bridge Replacement Project on Dobbs Road to Almon Associates \$3,710.00

Moccasin Branch Bridge Replacement Project on Moccasin Branch Road to Almon Associates \$5,155.00

Exhibit 6-2, Page

Commissioner Bobby Miller moved, seconded by Commissioner Don Wallace, the County Commission voted unanimously to authorize payment in the amount of \$40,475.00 to Bama Roofing for roof replacement at the County Shop. The roof was destroyed by the April 2011 tornado.

Exhibit 6-3, Page

Commissioner Bobby Miller moved, seconded by Commissioner Don Wallace, the County Commission voted unanimously to award the following bids opened on June 6, 2012:

PURCHASE OF TWO TILT DECK EQUIPMENT TRAILERS
Warrior Tractor & Equipment Co., Inc. \$45,460.00

PURCHASE OF FOUR BACKHOE TRAILERS
Warrior Tractor & Equipment Co., Inc. \$71,928.00

Exhibit 6-4, Page

Commissioner Reginald Murray moved, seconded by Commissioner Gary Youngblood, the County Commission voted unanimously to accept the low bid of \$202,882.10 from GFC Construction, Inc. for the Dry Creek Road Drainage Project and waterline relocation. Bids were opened on June 6, 2012.

Exhibit 6-5, Page

Commissioner Bobby Miller moved, seconded by Commissioner Reginald Murray, the County Commission voted unanimously to depart from the order of business set forth in the official agenda to consider a request from the Natural Resources Conservation Service (NRCS) to amend the contract for debris removal at Martin Luther King, Jr. Boulevard.

Commissioner Reginald Murray moved, seconded by Commissioner Gary Youngblood, the County Commission voted unanimously to amend the contract with the Natural Resources Conservation Service (NRCS) for debris removal at Martin Luther King Jr. Boulevard at Cypress Creek to add 150 feet upstream of the original DSR #TUSC-11-005. The cost is \$60.00/foot for a total of \$9,000.00. (County Share is \$900.00 - 10%)

Exhibit 6-6, Page

Commissioner Don Wallace's motion, seconded by Commissioner Bobby Miller, to authorize the Engineering Department to accept the low bids meeting specifications for the following bids to be opened on June 27, 2012, was approved unanimously.

Wallace Ferry Road for earthwork project

Demolition of eight structures damaged by the April 2011 tornado to include the following:

7 Crescent Lane
109 Crescent Ridge Road
3840 Keene Drive
3902 1st St. NE
4211 Elm Drive
13345 Rifle Range Road
13991 Lock 17 Road
139 Crescent Ridge Road

Commissioner Gary Youngblood moved, seconded by Commissioner Don Wallace, the County Commission voted unanimously to amend the contract with the Natural Resources Conservation Service (NRCS) for debris removal at Hannah Creek Road at Hannah Mill Creek to add 500 feet downstream of the original DSR #TUSC-11-001. The cost is \$60.00/foot for a total of \$30,000.00. (County Share is \$3,000.00 - 10%)

Exhibit 6-7, Page

Commissioner Bobby Miller moved, seconded by Commissioner Gary Youngblood, the County Commission voted unanimously to depart from the order of business set forth in the official agenda to consider closing the Road and Bridge Department Thursday, July 5th and Friday, July 6th after the 4th of July holiday.

Commissioner Bobby Miller moved, seconded by Commissioner Reginald Murray, to close the Road and Bridge Department Thursday, July 5th and Friday, July 6th after the 4th of July holiday, with Thursday and Friday to be taken as vacation days, but to allow anyone who desires to work Thursday and Friday to report to work under one supervisor. Commissioner Bobby Miller's amendment to the motion to give County Engineer Bobby Hagler the option to work anyone who desires to work was passed unanimously.

Commissioner Gary Youngblood moved, seconded by Commissioner Bobby Miller, the County Commission voted unanimously for the county to participate by 50% in a funding request of Citizen's Water Service, Inc. for the Deerchase Road project and the Lake Retreat project.

Exhibit 6-8, Page

Commissioner Gary Youngblood moved, seconded by Commissioner Bobby Miller, the County Commission voted unanimously to approve the warrants issued to cover Tuscaloosa County's expenditures for the month of May, 2012.

Exhibit 6-9, Page

Commissioner Gary Youngblood moved, seconded by Commissioner Bobby Miller, the County Commission voted unanimously to accept a state appropriation from the office of Representative John Merrill in the amount of \$2,500.00 for the Abernant Volunteer Fire Department.

Exhibit 6-10, Page

Commissioner Bobby Miller's motion to appoint Everett C. Powell III to the Tuscaloosa County Community Corrections Board was seconded by Commissioner Don Wallace. Commissioner Reginald Murray's motion to table died for a lack of a second, and the original motion passed on a three-to-one vote, with Commissioner Murray casting the NAY vote.

Commissioner Gary Youngblood moved, seconded by Commissioner Bobby Miller, the County Commission voted unanimously to raise the Claims Committee limit from \$2,500.00 to \$7,500.00.

Commissioner Bobby Miller moved, seconded by Commissioner Gary Youngblood, the County Commission voted unanimously to adopt a resolution changing the name of The Mental Health/Mental Retardation Board of Bibb, Pickens, and Tuscaloosa Counties, Inc. to The Mental Health Board of Bibb, Pickens, and Tuscaloosa Counties, Inc.

Exhibit 6-11, Page

Commissioner Don Wallace moved, seconded by Commissioner Gary Youngblood, the County Commission voted unanimously to approve an amendment to the agreement dated September 24, 2009, between the Alabama High School Athletic Association, Tuscaloosa Tourism and Sports Commission, the City of Tuscaloosa, and the County to extend the term of the agreement to the years 2015, 2017, and 2019 at the same amount of \$50,000.00.

Exhibit 6-12, Page

Commissioner Bobby Miller moved, seconded by Commissioner Gary Youngblood, the County Commission voted unanimously to adopt a resolution relocating the polling place from the Duncanville Volunteer Fire Department, located at 13537 Fire Station Road to the Duncanville Middle School, located at 11205 Eagle Parkway.

Exhibit 6-13, Page


Commissioner Don Wallace presented a petition from residents of Mary Drive requesting a speed table.

Commissioner Don Wallace moved, seconded by Commissioner Gary Youngblood, the County Commission voted unanimously to depart from the order of business set forth in the official agenda to consider a request from the Tuscaloosa County Board of Education for paving the parking lot at Northside High School.

Commissioner Don Wallace moved, seconded by Commissioner Gary Youngblood, the County Commission voted unanimously to authorize the Engineering Department to pave an area around the field house to create an additional parking lot at Northside High School. Estimated cost is \$17,000.00.

Exhibit 6-14, Page


There being no further business to come before the Tuscaloosa County Commission, the meeting adjourned to Wednesday, July 11, 2012.

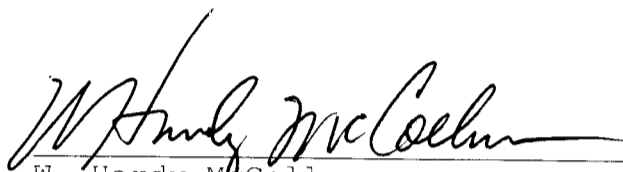


W. Hardy McCollum
Judge of Probate and Chairman
Tuscaloosa County Commission



Don Wallace
Commissioner - District I

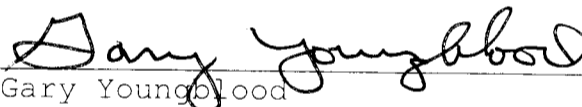

Gary Youngblood
Commissioner - District II

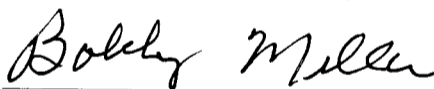

Bobby Miller
Commissioner - District III


Reginald Murray

Commissioner - District IV

**INSOLVENTS, ERRORS AND TAXES IN LITIGATION FOR 20¹¹ AND
UNCOLLECTED INSOLVENTS AND TAXES IN LITIGATION FOR PREVIOUS YEAR(S)**

THE STATE OF ALABAMA

Tuscaloosa County

BE IT REMEMBERED, That at the meeting of the Board of County Commissioners of said County, held on this 20th day of June, 20¹², Peyton G. Cochran, Tax Collector of said County, made his report of "Insolvents", "Errors in Assessment" and "Taxes in Litigation" on taxes for the current year 20¹¹, as required by Code of Ala. 1975, Section 40-5-23. And after a careful and rigid examination of said reports by said Board, it was considered and adjudged that said collector be allowed credit on his final settlement with the Comptroller for the following amounts:

Insolvents: State Taxes—General -----	\$ <u>1,743.10</u>
—Soldier-----	\$ <u>697.24</u>
—School -----	\$ <u>2,091.72</u>
Errors in Assessments: State Taxes—General -----	\$ <u>53,409.30</u>
—Soldier-----	\$ <u>21,363.72</u>
—School-----	\$ <u>64,647.12</u>
Taxes in Litigation: State Taxes—General -----	\$ <u>1,504.45</u>
—Soldier-----	\$ <u>601.78</u>
—School -----	\$ <u>1,805.34</u>


And said Collector has also made his report for final allowance of the uncollected balances of Insolvent Taxes for the previous year 20¹⁰, as required by Code of Ala. 1975, Section 40-5-29; and the Board thereupon made the following allowances to said Collector of such Insolvent Taxes as he may have been unable to collect, as follows:

State Taxes—General -----	\$ <u>2,102.30</u>
—Soldier -----	\$ <u>840.92</u>
—School -----	\$ <u>2,522.76</u>

And said Collector is also allowed credit for the following taxes in litigation for the previous year(s) which he has been unable to collect as follows:

	General	Soldier	School
2010 Litigations Remaining	\$ <u>775.90</u>	\$ <u>310.36</u>	\$ <u>931.08</u>
_____	\$ _____	\$ _____	\$ _____
_____	\$ _____	\$ _____	\$ _____
See Attached For Balance on Remaining Years	\$ _____	\$ _____	\$ _____

Given under my hand this 20th day of June, 20¹²

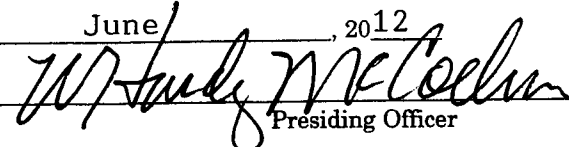

Presiding Officer

See Code of Ala. 1975, Sections 40-5-23, 40-5-24 and 40-5-25 as to taxes of current year and Sections 40-5-26, 40-5-28 and 40-5-29 as to insolvent taxes and taxes in litigation of previous year(s).

BURK-KLEINPETER, INC.

ENGINEERS, ARCHITECTS, PLANNERS, ENVIRONMENTAL SCIENTISTS

CHAIRMAN OF THE BOARD
WM. R. "BIFF" BURK, III, PE

ASSOCIATES
DAVID S. HARGROVE, PE
CRAIG P. WILLIAMS, PE

WILLIAM R. BURK, JR., 1912-1986

600 LURLEEN WALLACE BLVD, SUITE 180
TUSCALOOSA, AL 35401-9166
TELEPHONE (205) 759-3221 FAX (205) 759-9166
WWW.BKIUSA.COM



OVER 100 YEARS OF SERVICE

PRESIDENT
GEORGE C. KLEINPETER, JR., PE

REGIONAL VICE PRESIDENT - AL
O. JEFFREY WOOD, PE

VICE PRESIDENT
BRUCE L. HIGGINBOTHAM, PE

May 31, 2012

Bobby Hagler
Tuscaloosa County Engineer
2810 35th Street
Tuscaloosa, AL 35401

Tuscaloosa County Misc. Bridge Replacements
Invoice #12
BKI Job No. TU.11.006

For professional services rendered on the referenced project through the month of May 2012.

PAYMENT REQUEST NO.12

	<u>TOTAL AMOUNT</u>	<u>% COMPLETE</u>	<u>AMOUNT COMPLETE</u>	<u>CURRENT AMOUNT DUE</u>
<u>Jay Creek Bridge</u>				
DESIGN SERVICES	\$32,500.00	0%	\$ -	\$ -
SURVEY SERVICES	\$8,050.00			
<u>Upper Tyro Creek</u>				
DESIGN SERVICES	\$51,000.00	88%	\$ 44,685.00	\$ 2,000.00
SURVEY SERVICES	\$8,050.00	93%	\$ 7,500.00	\$ -
<u>Rock Castle Creek</u>				
DESIGN SERVICES	\$25,500.00	91%	\$ 23,130.00	\$ -
SURVEY SERVICES	\$8,050.00	100%	\$ 8,050.00	\$ -
	<u>\$133,150.00</u>		<u>\$ 84,375.00</u>	<u>\$ 2,000.00</u>

PREVIOUSLY INVOICED: \$ (82,375.00)
AMOUNT DUE: \$ 2,000.00

BKI INVOICE: 51408

RECEIVED

JUN 13 2012

TUSCALOOSA COUNTY
PUBLIC WORKS DEPARTMENT



BURK-KLEINPETER, INC.
ENGINEERS, ARCHITECTS, PLANNERS, ENVIRONMENTAL SCIENTISTS

CHAIRMAN OF THE BOARD
WM. R. "BIFF" BURK, III, PE

ASSOCIATES
DAVID S. HARGROVE, PE
CRAIG P. WILLIAMS, PE

WILLIAM R. BURK, JR., 1912-1986

600 LURLEEN WALLACE BLVD, SUITE 180
TUSCALOOSA, AL 35401-9166
TELEPHONE (205) 759-3221 FAX (205) 759-9166
WWW.BKIUSA.COM



OVER 100 YEARS OF SERVICE

PRESIDENT
GEORGE C. KLEINPETER, JR., PE
REGIONAL VICE PRESIDENT - AL
O. JEFFREY WOOD, PE
VICE PRESIDENT
BRUCE L. HIGGINBOTHAM, PE

May 31, 2012

Bobby Hagler
Tuscaloosa County Engineer
2810 35th Street
Tuscaloosa, AL 35401

RE: Tyro Creek Bridge Replacement
Invoice # 12
BKI Job No. TU.11.004

For professional services rendered on the referenced project through the month of May 2012.

PAYMENT REQUEST NO 12

	<u>TOTAL AMOUNT</u>	<u>% COMPLETE</u>	<u>AMOUNT COMPLETE</u>	<u>CURRENT AMOUNT DUE</u>
DESIGN SERVICES	\$46,350.00	81%	\$ 38,825.00	\$ 1,305.00
SURVEY SERVICES	\$7,700.00	100%	\$ 7,700.00	\$ -
GEOTECHNICAL SERVICES	\$ 23,750.00	8%	\$ 2,000.00	\$ -
			\$ 48,525.00	\$ 1,305.00

PREVIOUSLY INVOICED: \$ (47,220.00)
AMOUNT DUE: \$ 1,305.00

BKI INVOICE: 51407
ks

RECEIVED

JUN 13 2012

TUSCALOOSA COUNTY
PUBLIC WORKS DEPARTMENT



BURK-KLEINPETER, INC.

ENGINEERS, ARCHITECTS, PLANNERS, ENVIRONMENTAL SCIENTISTS

CHAIRMAN OF THE BOARD
WM. R. "BIFF" BURK, III, PE

ASSOCIATES
DAVID S. HARGROVE, PE
CRAIG P. WILLIAMS, PE

WILLIAM R. BURK, JR., 1912-1986

600 LURLEEN WALLACE BLVD, SUITE 180
TUSCALOOSA, AL 35401-9166
TELEPHONE (205) 759-3221 FAX (205) 759-9166
WWW.BKIUSA.COM



OVER 100 YEARS OF SERVICE

PRESIDENT
GEORGE C. KLEINPETER, JR., PE
REGIONAL VICE PRESIDENT - AL
O. JEFFREY WOOD, PE
VICE PRESIDENT
BRUCE L. HIGGINBOTHAM, PE

May 31, 2012

Bobby Hagler
Tuscaloosa County Engineer
2810 35th Street
Tuscaloosa, AL 35401

RE: South Sandy Bridge Replacement
Invoice #2
BKI Job No. Tu.12.010-01

For professional services rendered on the referenced project through the month of May 2012.

PAYMENT REQUEST NO. 2

	<u>TOTAL AMOUNT</u>	<u>% COMPLETE</u>	<u>AMOUNT COMPLETE</u>	<u>CURRENT AMOUNT DUE</u>
DESIGN SERVICES	\$65,000.00	37%	\$ 24,000.00	\$ 10,500.00
SURVEY SERVICES	\$7,500.00	100%	\$ 7,500.00	\$ 5,000.00
PROPERTY PLATS	\$2,500.00	0%		
GEOTECHNICAL SERVICES	\$ 23,750.00	0%	\$ -	\$ -
	<u>\$98,750.00</u>		<u>\$ 31,500.00</u>	<u>\$ 15,500.00</u>
			PREVIOUSLY INVOICED:	\$ (16,000.00)
			AMOUNT DUE:	\$ 15,500.00

RECEIVED

JUN 13 2012

TUSCALOOSA COUNTY
PUBLIC WORKS DEPARTMENT

BKI INVOICE: 51414
ks





PO Drawer 2729
 Tuscaloosa, AL 35403
 205-349-2100

Tuscaloosa County Department of Public Works
 2810 35th St.
 Tuscaloosa, AL 35401

Invoice number 00001
 Date 05/31/2012

Project **2012094 TUSCALOOSA COUNTY
 BRIDGE REPLACEMENT PROJECTS
 2012**

For Professional Services from May 1, 2012 to May 31, 2012

Invoice Summary

Description	Contract Amount	Prior Billed	Total Billed	Current Billed
Moccasin Branch Road Bridge, TCP 63-01-12				
Survey	6,150.00	0.00	3,997.50	3,997.50
Engineering Design	23,150.00	0.00	1,157.50	1,157.50
Categorical Exclusion	3,500.00	0.00	0.00	0.00
Utility Coordination	1,200.00	0.00	0.00	0.00
Subtotal	34,000.00	0.00	5,155.00	5,155.00
Dobbs Road Bridge, TCP 63-02-12				
Survey	7,150.00	0.00	2,502.50	2,502.50
Engineering Design	24,150.00	0.00	1,207.50	1,207.50
Categorical Exclusion	3,500.00	0.00	0.00	0.00
Utility Coordination	1,200.00	0.00	0.00	0.00
Subtotal	36,000.00	0.00	3,710.00	3,710.00
Total	70,000.00	0.00	8,865.00	8,865.00

RECEIVED

JUN 15 2012


TUSCALOOSA COUNTY
 PUBLIC WORKS DEPARTMENT

Tuscaloosa County Department of Public Works
Project 2012094 TUSCALOOSA COUNTY BRIDGE REPLACEMENT PROJECTS 2012

Invoice number 00001
Date 05/31/2012

Invoice total 8,865.00

Approved by:

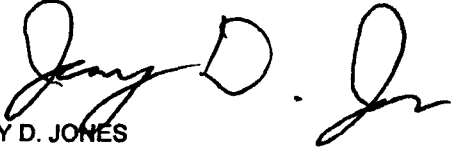

JEREMY D. JONES
Associate

ACCOUNTS ARE DUE AND PAYABLE UPON RECEIPT OF INVOICE. ACCOUNTS NOT PAID IN FULL WILL BE ASSESSED A FINANCE CHARGE OF 1 ½ PERCENT PER MONTH BEGINNING 30 DAYS FROM DATE OF INVOICE, UNLESS STATED OTHERWISE IN OUR CONTRACT.

BURK-KLEINPETER, INC.

ENGINEERS, ARCHITECTS, PLANNERS, ENVIRONMENTAL SCIENTISTS

600 LURLEEN WALLACE BLVD, SUITE 180

TUSCALOOSA, ALABAMA 35401-9166

TELEPHONE (205) 759-3221 FAX (205) 759-9166

WWW.BKIUSA.COM

CHAIRMAN OF THE BOARD
WM. R. "BIFF" BURK, III, PE

ASSOCIATES
DAVID S. HARGROVE, PE
CRAIG P. WILLIAMS, PE

WILLIAM R. BURK, JR., 1912-1986

PRESIDENT
GEORGE C. KLEINPETER, JR., PE

REGIONAL VICE PRESIDENT - AL
O. JEFFREY WOOD, PE

VICE PRESIDENT
BRUCE L. HIGGINBOTHAM, PE



OVER 100 YEARS OF SERVICE

June 8, 2012

Mr. Bobby Hagler, P.E.
Tuscaloosa County Engineer
2810 35th Street
Tuscaloosa, Alabama 35401

Attn: Mr. Mike Henderson

Re: Tuscaloosa County Roof Replacement Project – Pay Application

Dear Mr. Henderson,

Attached are 3 copies of Pay Application #1 submitted by Bama Roofing for the above referenced project. We have reviewed the pay application which totals \$40,475.00 and agree with the percentage complete submitted for this estimate. Also attached is the supporting data and calculations for the roof system.

Please feel free to contact our office if you have questions or need any additional information.

Sincerely,
BURK-KLEINPETER, INC.

A handwritten signature in black ink that reads "David S. Hargrove P.E." The signature is written in a cursive style.

David S. Hargrove, P.E.
cc: File (11.008-10)

RECEIVED

JUN 12 2012

TUSCALOOSA COUNTY
PUBLIC WORKS DEPARTMENT



BATON ROUGE • NEW ORLEANS • SHREVEPORT • TUSCALOOSA

BIRMINGHAM • MOBILE • HOUSTON • PASCAGOULA • GULFPORT

Bama Roofing

Invoice

DATE: APRIL 10, 2012
INVOICE#TUSC865

11908 Aspenwood Drive, Moundville, AL 35474
Phone (205) 792-1262
apage444@charter.net

TO Tuscaloosa County Public Works
c/o David Hargrove
Burk-Kleinpeter, Inc.
600 Lurleen Wallace Blvd
Suite 180
Tuscaloosa, AL 35401
(205) 759-3221

SALESPERSON	JOB	PAYMENT TERMS	DUE DATE
Page	Tuscaloosa Water Works Shed	Per Contract	

QTY	DESCRIPTION	UNIT PRICE	LINE TOTAL
1	Install new trusses on existing beam structure on 3' centers(anchor tabs are in place) Properly brace trusses. Install new 2" x 4" laddering on 2' spacing. Install new 26 gauge "R" panels using properly spaced fasteners. Install new ridge, gable trim and drip edge. Clean up and properly dispose of waste material	\$40,475.00	\$40,475.00
SUBTOTAL			\$40,475.00
SALES TAX			n/a
TOTAL			\$40,475.00

THANK YOU FOR YOUR BUSINESS!

Mike Henderson

From: Mike Henderson
Sent: Thursday, June 14, 2012 9:43 AM
To: Bobby Hagler; Allan Springer; Tracy Criss
Subject: Bid Evaluation - Tilt Deck Trailers - Bids Opened 06-06-12
Attachments: Bid Evaluation - Tilt Deck Trailers - 06-11-12.xlsx

Bobby

The bids received for the supply of two tilt deck equipment trailers have been evaluated and reviewed. The low bid meeting the specifications was supplied by Warrior Tractor and Equipment Company, Inc. for \$22,730 each for a total cost of \$45,460.

A bid was received from Econoline Trailers Inc. that was less than the cost of the Warrior Tractor bid, however it did not comply with 11 of the specifications required.

It is recommended that the bid for the supply of the trailers be awarded to Warrior Tractor and Equipment Company, Inc.

Mike

**Tilt Deck Trailer Bid Evaluation
Bid Opening 06-06-12**

Specification	Econoline Trailers Inc.	Wardell Trailers Inc. Trail King Trailers	Thompson Tractor Company, Inc.
40,000 payload capacity	Yes	Yes	Trail King
24 foot deck	No - Does Not Meet	Yes	Yes
Hydraulic cylinders to cushion load	No - Does Not Meet	Yes	Yes
deck width 102 inches	Yes	Yes	Yes
Maximum deck height 38 inches	No - Does Not Meet	Yes	Yes
Maximum trailer length 30 feet	No - Does Not Meet	Yes	Yes
2 inch hardwood deck	Yes	Yes	Yes
screw attachment of deck	No - Does Not Meet	Yes	Yes
Steel plates over tires	No - Does Not Meet	Yes	Yes
8 BUDD wheels	Yes	Yes	Yes
8 lug wheels	Yes	Yes	Yes
oil bath bearings	Yes	Yes	Yes
Full ABS air brakes	No - Does Not Meet	Yes	Yes
Brake size 12 1/4 x 7 1/2	No - Does Not Meet	Yes	Yes
sealed wire harness	No - Does Not Meet	Yes	Yes
rubber mounted lights	No - Does Not Meet	Yes	Yes
DOT decals and lights	Yes	Yes	Yes
straight through tongue	Yes	Yes	Yes
Maximum tongue length 72 inches	Yes	Yes	Yes
adjustable hitch height	Yes	Yes	Yes
Drip through lockable tool box	Yes	Yes	Yes
safety chains	Yes	Yes	Yes
No welding of chains to frame	No - Does Not Meet	Yes	Yes
12,000 lb minimum jack	Yes	Yes	Yes
Bid Price Each	\$ 17,685.00	\$ 25,390.00	\$ 25,390.00
Total Bid Price	\$ 35,370.00	\$ 50,780.00	\$ 50,780.00

Low Bidder meets in specification

Mike Henderson

From: Mike Henderson
Sent: Thursday, June 14, 2012 9:54 AM
To: Bobby Hagler; Allan Springer; Tracy Criss
Subject: Bid Evaluation - Backhoe Trailers - Bids Opened 06-06-12
Attachments: Bid Evaluation - Backhoe Trailers - 06-11-12.xlsx

Bobby

The bids received for the supply of four backhoe trailers have been evaluated and reviewed. The low bid meeting the specifications was supplied by Warrior Tractor and Equipment Company, Inc. for \$17,982 each for a total cost of \$71,928.

A bid was received from Econoline Trailers Inc. that was less than the cost of the Warrior Tractor bid, however it did not comply with 7 of the specifications required.

It is recommended that the bid for the supply of the trailers be awarded to Warrior Tractor and Equipment Company, Inc.

Mike

**Backhoe Trailer Bid Evaluation
Bid Opening 06-06-12**

	Econoline Trailers Inc.	Wendell Tractor & Equipment Company	Thompson Tractor Company, Inc.
Specification	Econoline	Wendell Tractor & Equipment Company	Trail King
40,000 payload capacity	Yes	Yes	Yes
19 foot deck	No - Does Not Meet	Yes	Yes
5 foot ramp	Yes	Yes	Yes
deck width 102 inches	Yes	Yes	Yes
Maximum deck height 37 inches	Yes	Yes	Yes
2 inch hardwood deck	Yes	Yes	Yes
screw attachment of deck	No - Does Not Meet	Yes	Yes
Spring assist ramps	Yes	Yes	Yes
ladder style ramps	Yes	Yes	Yes
minimum ramp length 60 inches	Yes	Yes	Yes
8 BUDD wheels	Yes	Yes	Yes
8 lug wheels	No - Does Not Meet	Yes	Yes
oil bath bearings	Yes	Yes	Yes
Full ABS air brakes	No - Does Not Meet	Yes	Yes
Brake size 12 1/4 x 7 1/2	No - Does Not Meet	Yes	Yes
sealed wire harness	Yes	Yes	Yes
rubber mounted lights	No - Does Not Meet	Yes	Yes
DOT decals and lights	Yes	Yes	Yes
straight through tongue	Yes	Yes	Yes
Maximum tongue length 72 inches	Yes	Yes	Yes
adjustable hitch height	Yes	Yes	Yes
Drip through lockable tool box	Yes	Yes	Yes
safety chains	Yes	Yes	Yes
No welding of chains to frame	No - Does Not Meet	Yes	Yes
12,000 lb minimum jack	Yes	Yes	Yes
Bid Price Each	\$ 12,850.00	\$ 17,982.00	\$ 20,010.00
Total Bid Price	\$ 51,400.00	\$ 71,928.00	\$ 80,040.00

Low Bidder meeting Specifications

Bobby Hagler

From: Mike Henderson
Sent: Thursday, June 14, 2012 12:09 PM
To: Bobby Hagler; Allan Springer; Tracy Criss
Subject: Bid Evaluation - Dry Creek Road Storm Drain Project
Attachments: Bid Evaluation - Storm Drain Project - 06-06-12.xlsx

Bobby

The bids opened by the Commission on 06-06-12 for the storm drainage project on the Dry Creek Road have been reviewed.

The low bid submitted for the storm drainage project alone was submitted by Rey Construction, Inc. in the amount of \$127,140.00.

The low bid submitted for the storm drainage project and the alternate for relocation of the water main was submitted by GFC Construction, Inc. in the amount of \$202,882.10.

Mike

Bid Evaluation
 Dry Creek Road Drainage Project
 Bids Opened 06-06-12

	Ryan Shirley, Inc.	Dominion Construction Company, Inc.	Camar Construction Company, Inc.	Rey Construction Inc.	GFC Construction, Inc.
Mobilization	\$ 13,900.00	\$ 2,500.00	\$ 7,650.00	\$ 5,000.00	\$ 6,000.00
Saw Cut and remove asphalt	\$ 9,000.00	\$ 34,703.00	\$ 3,300.00	\$ 6,000.00	\$ 3,650.00
28.5 x 18 RCAP storm sewer installed	\$ 126,665.00	\$ 73,893.40	\$ 72,195.76	\$ 52,640.00	\$ 52,909.78
48" Manhole Risers installed	\$ 1,950.50	\$ 6,063.00	\$ 16,719.31	\$ 14,100.00	\$ 10,471.60
Manhole Frame and Cover	\$ 24,000.00	\$ 2,880.00	\$ 3,344.00	\$ 4,000.00	\$ 3,376.00
Asphalt Patching	\$ 25,000.00	\$ 5,600.00	\$ 15,600.00	\$ 10,000.00	\$ 10,500.00
Remove and replace 3 drive culverts	\$ 7,200.00	\$ 12,000.00	\$ 9,500.00	\$ 7,500.00	\$ 7,122.00
Remove portion of cross drain	\$ 3,500.00	\$ 500.00	\$ 700.00	\$ 400.00	\$ 1,000.00
Concrete side ditches	\$ 27,000.00	\$ 46,000.00	\$ 26,765.00	\$ 22,000.00	\$ 32,000.00
Rip Rap	\$ 3,360.00	\$ 2,400.00	\$ 2,160.00	\$ 2,000.00	\$ 2,560.00
Erosion Control	\$ 4,000.00	\$ 2,000.00	\$ 3,350.00	\$ 3,500.00	\$ 4,000.00
Sub Total	\$ 245,575.50	\$ 188,539.40	\$ 161,284.07	\$ 127,140.00	\$ 133,589.38
Water Service Relocation	\$ 10,125.00	\$ 3,225.00	\$ 7,400.00	\$ 5,000.00	\$ 6,609.35
Total Original Bid	\$ 255,700.50	\$ 191,764.40	\$ 168,684.07	\$ 132,140.00	\$ 140,198.73
Alternate water line relocation	\$ 92,680.00	\$ 70,569.00	\$ 65,087.01	\$ 75,800.00	\$ 62,683.37
Total Bid	\$ 348,380.50	\$ 262,333.40	\$ 233,771.08	\$ 207,940.00	\$ 202,882.10

Cheryl Stevens

From: Bobby Hagler <Bhagler@tuscco.com>
Sent: Wednesday, June 20, 2012 8:59 AM
To: Cheryl Stevens
Subject: Fwd: EWP - MLK Blvd - TUSC-11-005 - potential addendum
Attachments: TUSC-11-005_potential addendum_6_19_12.jpg

Sent from my iPhone

Begin forwarded message:

From: "Allred, Jeff - NRCS, Bessemer, AL" <Jeff.Allred@al.usda.gov<mailto:Jeff.Allred@al.usda.gov>>
To: "Bob Cunningham" <bcunningham@tuscco.com<mailto:bcunningham@tuscco.com>>, "Bobby Hagler" <Bhagler@tuscco.com<mailto:Bhagler@tuscco.com>>
Cc: "Malone, Ben - NRCS, Bessemer, AL" <ben.malone@al.usda.gov<mailto:ben.malone@al.usda.gov>>, "Peggy McCray" <pmccray@mound.net<mailto:pmccray@mound.net>>, "Oakes, Perry - NRCS, Auburn, AL" <perry.oakes@al.usda.gov<mailto:perry.oakes@al.usda.gov>>, "Smith, Bill - NRCS, Auburn, AL" <Bill.Smith@al.usda.gov<mailto:Bill.Smith@al.usda.gov>>, "Blackburn, Crystal - NRCS, AUBURN, AL" <Crystal.Blackburn@al.usda.gov<mailto:Crystal.Blackburn@al.usda.gov>>, "Moore, Robert R. - NRCS, Bessemer, AL" <Robert.R.Moore2@al.usda.gov<mailto:Robert.R.Moore2@al.usda.gov>>, "McCray, Kent - NRCS, Tuscaloosa, AL" <Kent.McCray@al.usda.gov<mailto:Kent.McCray@al.usda.gov>>
Subject: EWP - MLK Blvd - TUSC-11-005 - potential addendum

Bob,

During our site visit to TUSC-11-005 yesterday, it was noted that additional footage needs to be added to the contract to remove all of the tornado debris. From the attached map, I estimate an additional length of 150 feet upstream of the original DSR.

During our meeting yesterday, the contractor agreed to do the additional length at the price per foot from the original bid. From the bid tabulation sheet for MLK Jr. Blvd, Double Diamond Construction was awarded the project at a bid amount of \$66,000. From the original DSR, 200 feet of removal was downstream of MLK Blvd and 900 feet of removal was upstream of MLK Blvd for a total of 1,100 feet. Using the bid estimate and the length within the contract, the contractor bid the job at \$60/ft. Therefore, the total amount of the addendum would be \$9,000 (i.e. \$60/ft x 150 feet).

I have received approval for an additional \$9,000 to the contract. Please let me know in writing if the county wants to proceed.

Thanks,

Jeff


Martin Luther King, Jr. Blvd. at Cypress Creek
TUSC-11-005
Tuscaloosa County, AL

Estimated end point to remove
all of tornado debris

Actual waypoint taken
Upstream end of original DSR
LAT 33.159852
LONG -87.595496

Potential addendum estimated
to be 150 feet (up to and not
to exceed)

Actual waypoint taken

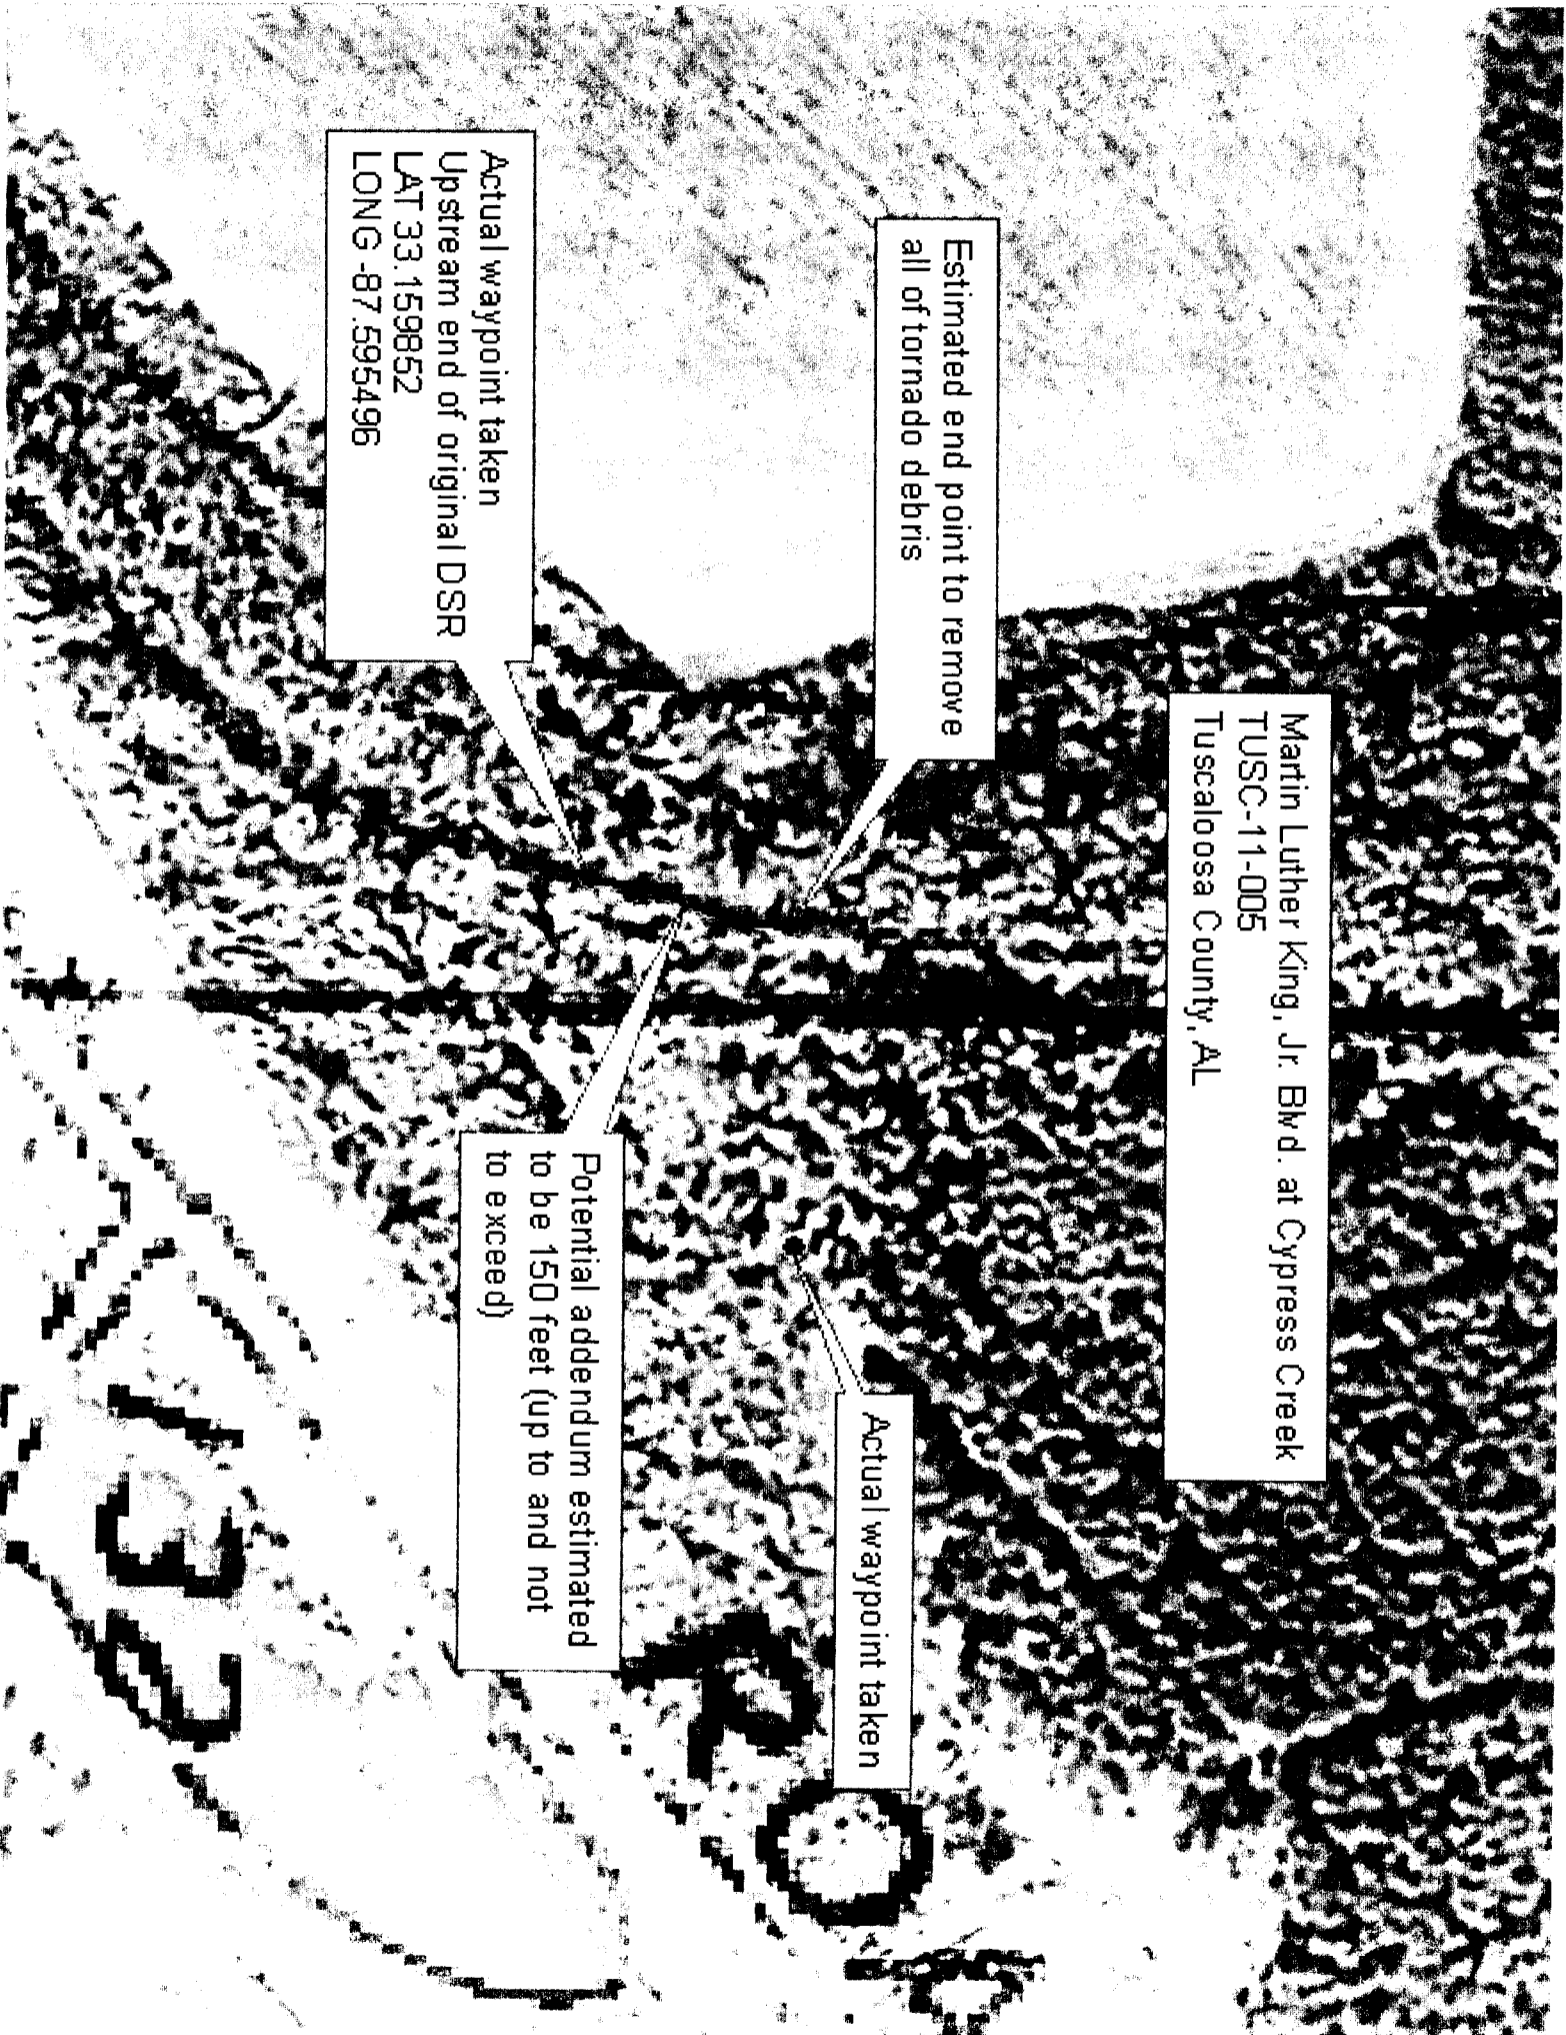

Bob Cunningham

From: Allred, Jeff - NRCS, Bessemer, AL [Jeff.Allred@al.usda.gov]
Sent: Wednesday, June 20, 2012 8:11 AM
To: Bob Cunningham
Cc: Malone, Ben - NRCS, Bessemer, AL; 'Peggy McCray'; Oakes, Perry - NRCS, Auburn, AL; Smith, Bill - NRCS, Auburn, AL; Blackburn, Crystal - NRCS, AUBURN, AL; Moore, Robert R. - NRCS, Bessemer, AL; McCray, Kent - NRCS, Tuscaloosa, AL
Subject: EWP - TUSC-11-001 - Hannah Creek Road at Hannah Mill Creek - potential addendum
Attachments: TUSC-11-001_Hannah Mill Creek_potential addendum_6_19_12.jpg

Bob,

As per our conversation yesterday, there is a debris blockage that is blocking the entire channel on Hannah Mill Creek. I marked a waypoint of the blockage and using ArcMap, I estimate an additional distance of 500 feet downstream of the bridge to the blockage. There is also other debris within the additional 500 feet section that needs to be removed.

Please make contact with the contractor and let him know there would be approximately 500 feet (up to and not to exceed) additional length to be added to the contract. He will need to give us a price for the addition and I will need to get approval through Auburn. If approved, the county commission will also need to approve and understand they will be responsible for the 10% of the addition.

Jeff

\$ 30,000

This electronic message contains information generated by the USDA solely for the intended recipients. Any unauthorized interception of this message or the use or disclosure of the information it contains may violate the law and subject the violator to civil or criminal penalties. If you believe you have received this message in error, please notify the sender and delete the email immediately.


Hannah Creek Road at Hanna Mill Creek
TUSC-11-001
Tuscaloosa County, AL

Approximate location
debris blockage and
end of potential addendum

Actual waypoint taken

LAT 33.325
LONG -87.256

Potential addendum
Estimated length of 500 ft
(up to and not to exceed)

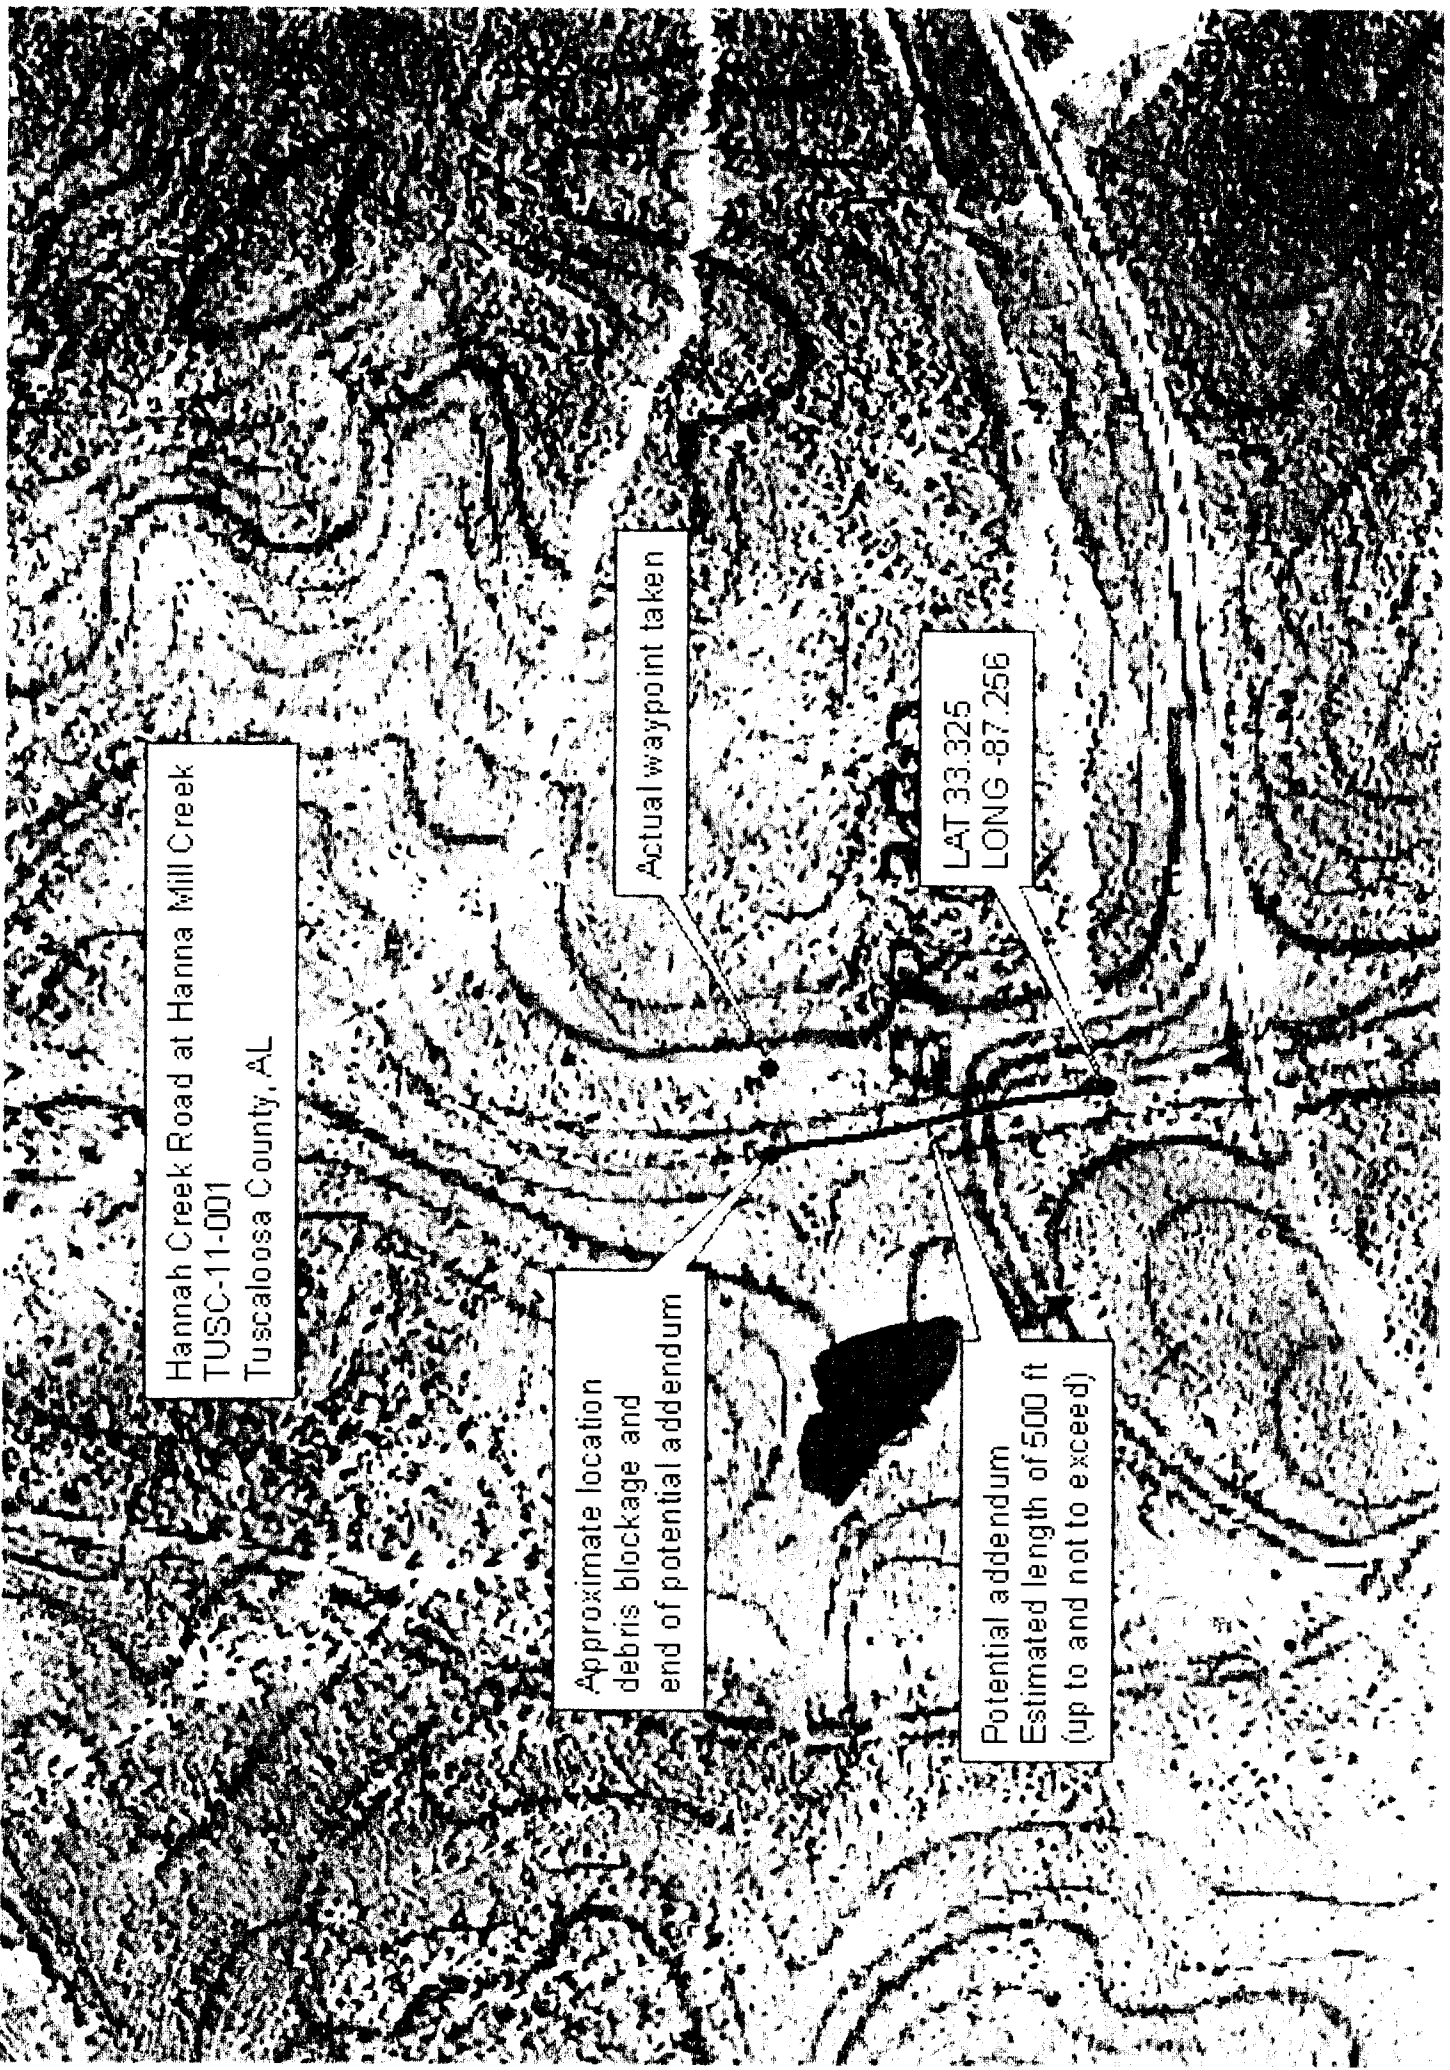



Citizens'
WATER SERVICE
INC.

BOB RUSSO
PRESIDENT OF THE BOARD

HOPE FIKES
VICE PRESIDENT

JEFF HUGULEY
MEMBER

KENNY HERRING
MEMBER

STEVE MCPHERSON
MEMBER

May 23, 2012

Mr. Farrington Snipes – Director
Planning and Community Development
2501 7th Street
Suite 300
Tuscaloosa, AL 35401

Dear Mr. Snipes,

The Board of Directors at Citizens' Water Service, Inc. is interested in working with the County Commission on three water main extensions that will provide water to approximately 105 new customers. These projects under consideration are:


- Deerchase Road at approximately \$649,393.50
- Lake Retreat at approximately \$227,067.50
- George Newell Road at approximately \$458,401.50

Citizens' Water is willing to pay 50% of the cost of Deerchase and Lake Retreat. Commissioner Youngblood has stated that he would like to see water for the people on George Newell Road. If we do this project, we will need some extra financial help; however, Citizens' is willing to help with this project as well.

Please present this request to the Commission on behalf of Citizens' Water. We look forward to working with you with you on these projects to help improve the quality of life for these families.

Sincerely,

Luke Rice

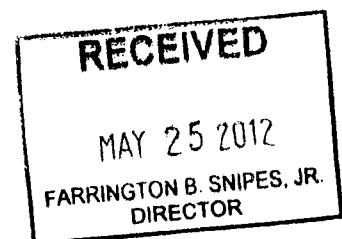




Tuscaloosa County

Farrington B. Snipes, Jr.
Director

Department of Planning and Community Development

June 6, 2012

To: Chairman and Members
Tuscaloosa County Commission

From: Farrington Snipes, Director 
Community Development and Planning Department

Subject: Funding Assistance Request from Citizens' Water Service, Inc.

Proposed Projects:

Deerchase Road Extension	-	\$ 649,393.50
Lake Retreat Extension	-	\$ 227,067.50
George Newell Road Extension(1)	-	\$ 458,401.50
OR		
George Newell Road Extension(2)	-	\$ 642,539.50 *


* Alternate #2 would include completing a loop in the system. Citizens' Water Service, Inc. is working with the Town of Brookwood regarding the placement of a water tank in the industrial park and creating the loop would be beneficial for the project.

For your review are enclosed:

Citizens' Water Service Letter
Deerchase Road Phase - Cost Estimate and Vicinity Map
Lake Retreat Phase - Cost Estimate and Vicinity Map
George Newell Road Phase(1) - Cost Estimate and Vicinity Map
George Newell Road Phase(2) - Cost Estimate and Vicinity Map


**Deer Chase Road
Cost Estimate**

<i>Item No.</i>	<i>Quantity</i>	<i>Unit</i>	<i>Item Description</i>	<i>Unit Cost</i>	<i>Total Cost</i>
1	24,940.0	LF	6" DI Water Main	\$ 16.00	\$ 399,040.00
2	6.0	Each	Subsurface Crossing Set Up	\$ 750.00	\$ 4,500.00
3	380.0	LF	16" Steel Casing	\$ 130.00	\$ 49,400.00
4	500.0	LF	6" DI with Fast Grip Gaskets	\$ 40.00	\$ 20,000.00
5	2.0	LS	Connection to Existing System	\$ 3,000.00	\$ 6,000.00
6	20.0	Each	6" Gate Valve, Box, and Marker	\$ 650.00	\$ 13,000.00
7	5.0	Each	Fire Hydrant Assembly	\$ 3,000.00	\$ 15,000.00
8	77.0	Each	Water Service	\$ 750.00	\$ 57,750.00
Total Construction Cost					\$ 564,690.00
Engineering Cost					\$ 84,703.50
Subtotal					\$ 649,393.50
Cost per customer					\$ 8,433.68

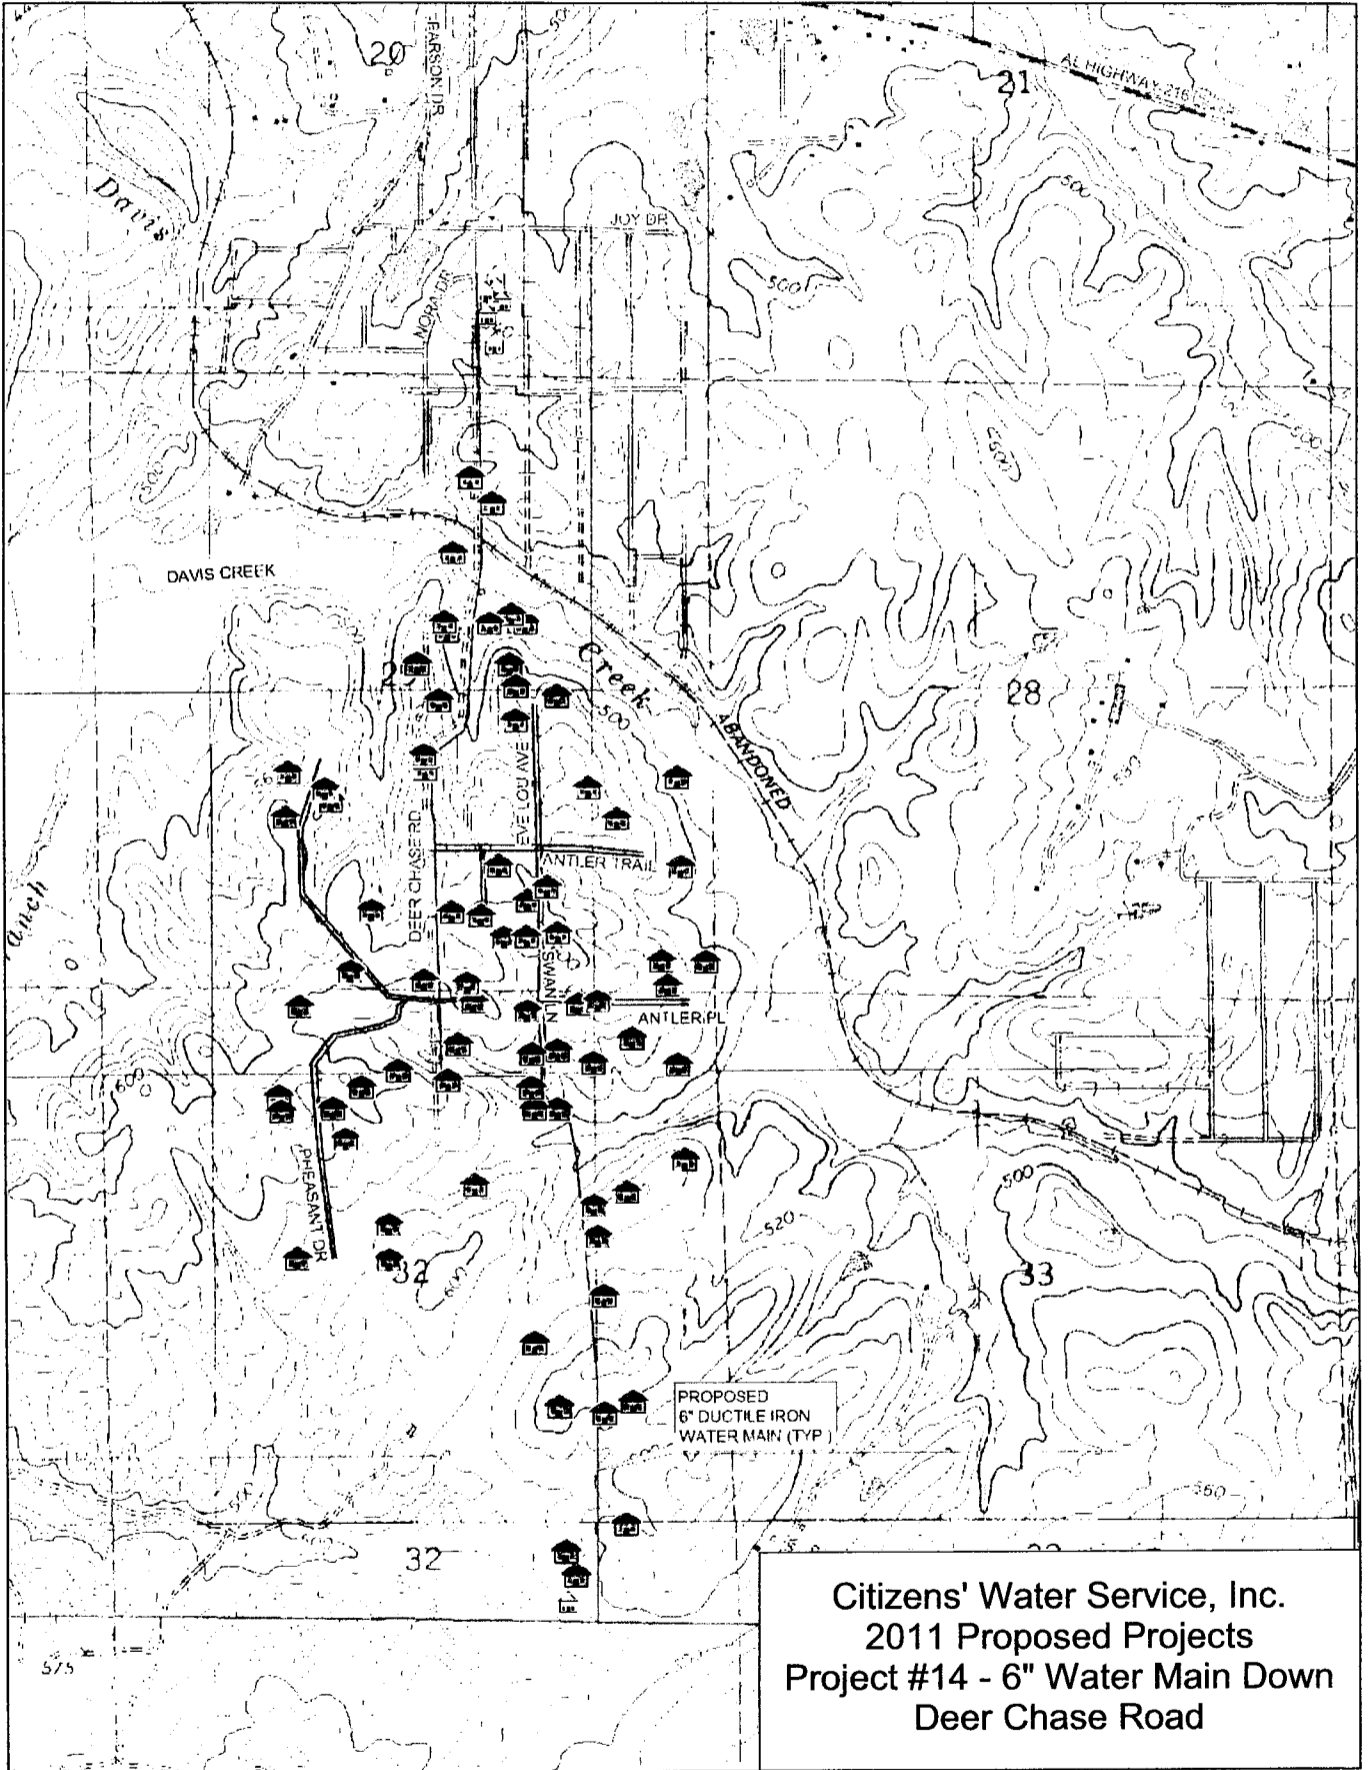


Citizens' Water Service, Inc.
 2011 Proposed Projects
 Project #14 - 6" Water Main Down
 Deer Chase Road

Data use subject to license.
 © 2004 DeLorme. XMap® 4.5.
 www.delorme.com

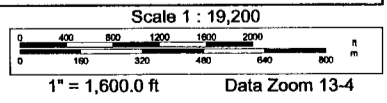


**Lake Retreat
Cost Estimate**

Item No.	Quantity	Unit	Item Description	Unit Cost	Total Cost
1	10,450.0	LF	6" DI Water Main	\$ 16.00	\$ 167,200.00
2	2.0	Each	6" Gate Valve, Box, and Marker	\$ 650.00	\$ 1,300.00
3	1.0	Each	6" Blow-off Valve Assembly	\$ 1,200.00	\$ 1,200.00
4	2.0	Each	Fire Hydrant Assembly	\$ 3,000.00	\$ 6,000.00
5	1.0	LS	Connection to Existing System	\$ 3,000.00	\$ 3,000.00
6	25.0	Each	Water Service	\$ 750.00	\$ 18,750.00
Total Construction Cost					\$ 197,450.00
Engineering Cost					\$ 29,617.50
Subtotal					\$ 227,067.50
Cost per customer					\$ 9,082.70

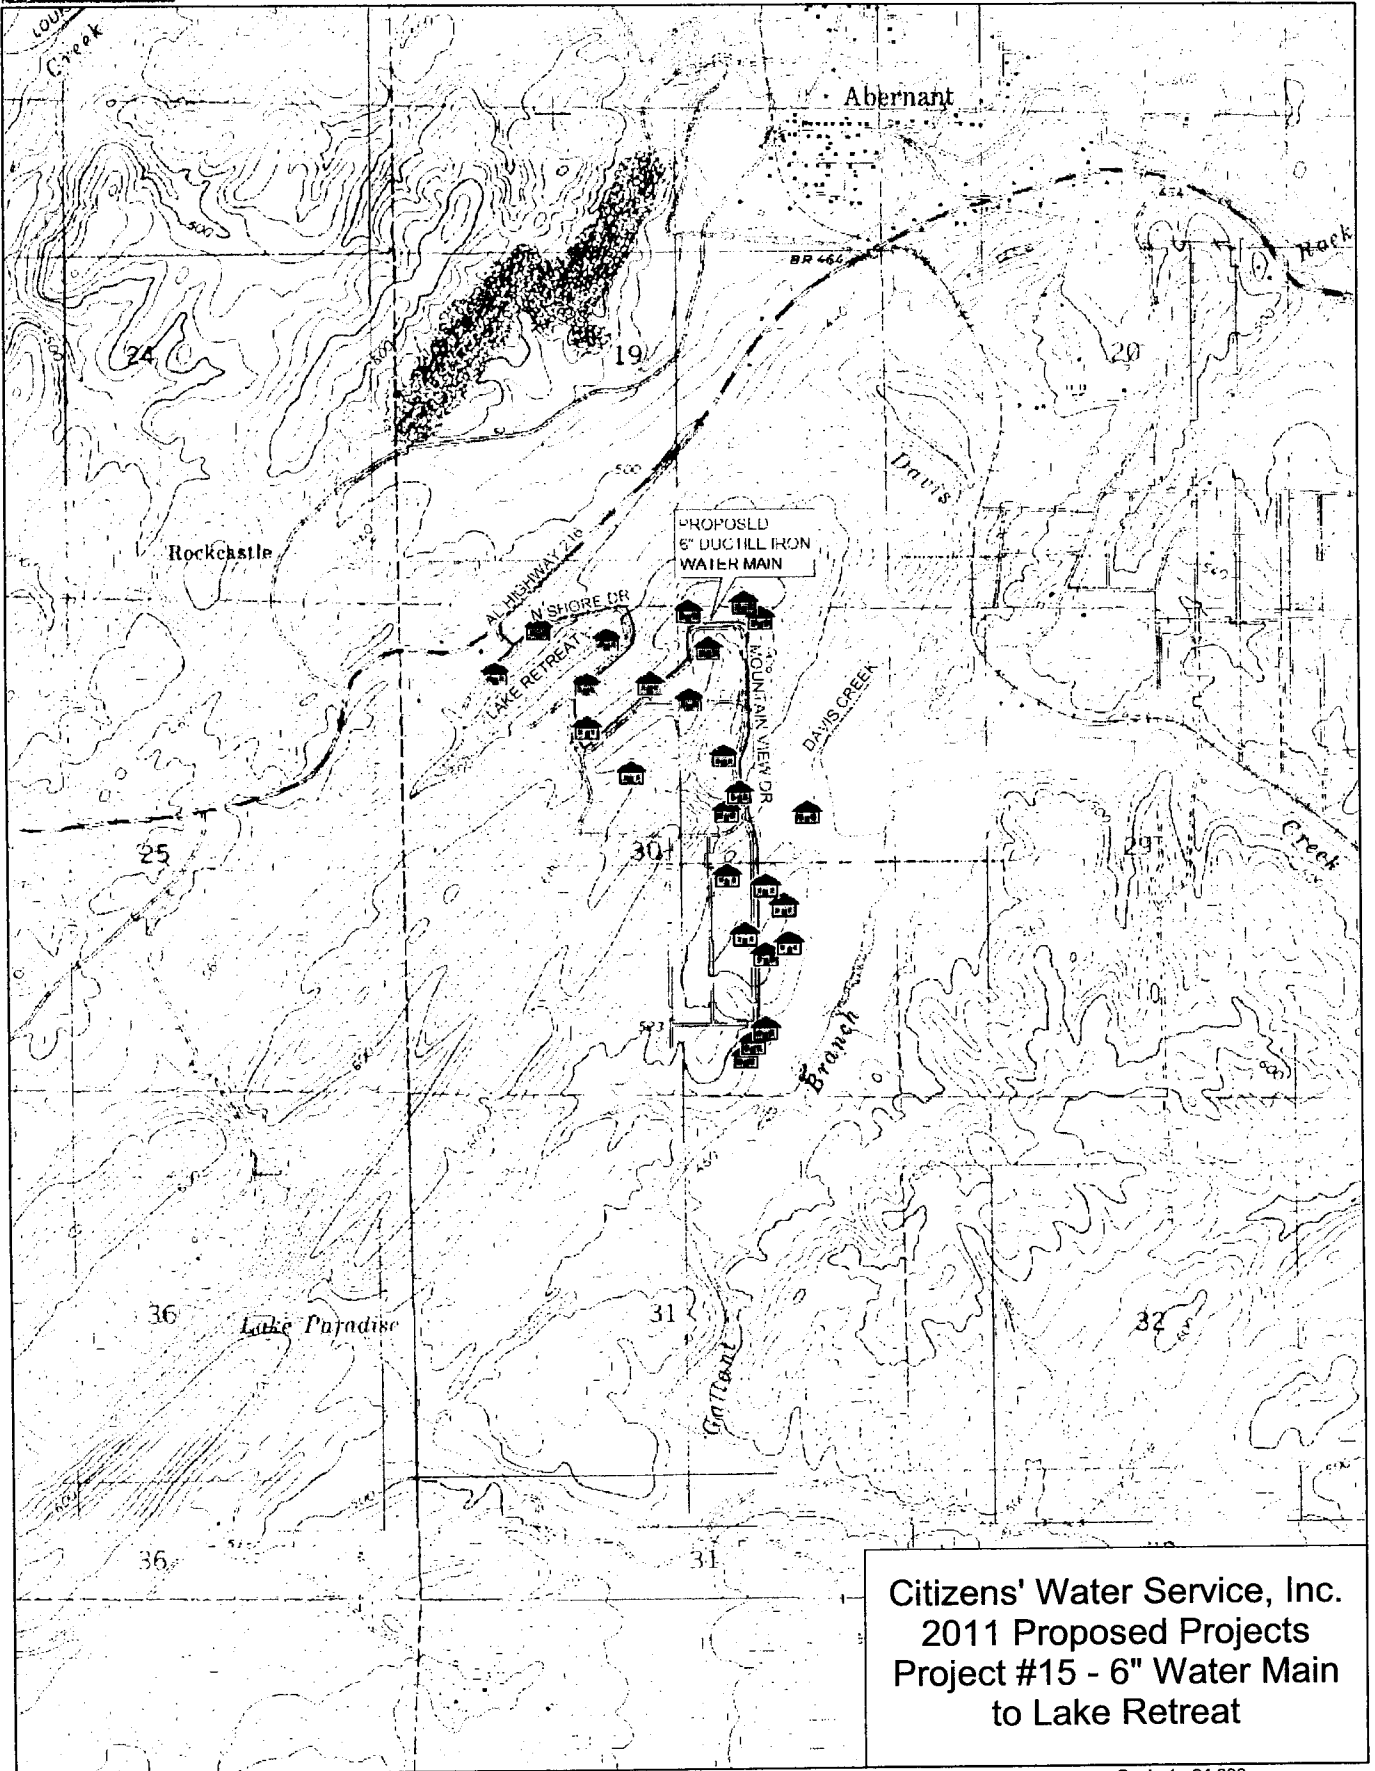

Citizens' Water Service, Inc.
2011 Proposed Projects
Project #15 - 6" Water Main
to Lake Retreat

Scale 1 : 24,000

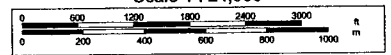

1" = 2,000.0 ft Data Zoom 13-1



MONTH OF: MAY, 2012

FUND	CHECK NUMBERS	AMOUNT	
001 GENERAL FUND SPECIAL SALES TAX	12633-13064	\$4,271,789.45	
112 ROAD & BRIDGE	3470-3684	\$2,561,177.85	
116 CAPITAL IMPROVEMENT			
117 RRR GAS TAX	310	\$1,200,000.00	
120 REAPPRAISAL	1824-1845	\$913,525.98	
160 COMMUNITY DEVELOP			
710 PAYROLL-CHECKS	92466-92521 53833-53952	\$1,230,730.54 \$115,183.50	
	PAYROLL-DIR DEP	2000-2902	\$1,054,562.89
720 EXCESS LAND SALES	362-363	\$32,305.12	
730 FIDUCIARY	39	\$20.00	
750 PISTOL PERMIT	7712-7728	\$24,798.34	
780 E911	4665-4675	\$23,977.93	
781 GAS TAX BONDING			
783 WORKMEN'S COMP	105	\$17,410.63	
784 TAX COLL SPECIAL			
785 TAX ASSR SPECIAL			
786 MFG HOMES			
787 MOTOR VEH TRAINING	161	\$380.71	
		<hr/>	
		\$11,445,862.94	

CHECKED BY: William M. Lamb

WILLIAM M. LAMB, ACCOUNTING MANAGER

APPROVED BY TUSCALOOSA COUNTY COMMISSION:

CHAIRMAN, W. HARDY MCCOLLUM

W. Hardy McCollum

COMMISSIONER, DON WALLACE

Don Wallace

COMMISSIONER, GARY YOUNGBLOOD

Gary Youngblood

COMMISSIONER, BOBBY MILLER

Bobby Miller

COMMISSIONER, REGINALD MURRAY

Reginald Murray

STATE OF ALABAMA)
COUNTY OF TUSCALOOSA)

AGREEMENT

This agreement by and between the Tuscaloosa County Commission ("the Commission") and the Abernant VFD hereafter referred to as "the Recipient", becomes effective upon full execution.

Whereas, the Commission has the responsibility for administering the County for the benefit of the citizens thereof; and

Whereas, the Recipient is organized to provide and is desirous of providing services beneficial to the general welfare of all citizens of the County.


In consideration of the compensation and covenants contained herein, the Commission and the Recipient mutually agree as follows:

1. That the Recipient will provide services to the citizens of Tuscaloosa County.
2. That the Recipient will provide the Commission a report on the Recipient's accomplishments at the conclusion of the services provided under this agreement.
3. That in consideration of such services the Commission shall pay the Recipient the sum of **\$2,500.00** upon full execution of this agreement.
4. That the compensation provided in Item 3 above totaling **\$2,500.00** shall be the total cost of this agreement to the Commission.
5. That either party on giving thirty (30) days' written notice to the other party can terminate this agreement.
6. That this contract shall constitute the entire agreement of the parties, and any amendments to its terms must be in writing.

Agreed to and executed this 20th day of June, 2012.

TUSCALOOSA COUNTY COMMISSION

ABERNANT VFD

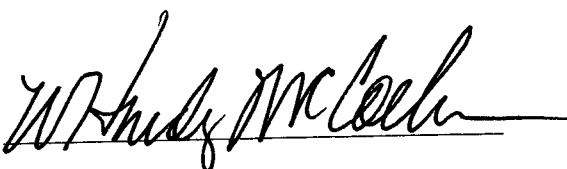By: 

By: _____

Its: Chairman

Its: _____

**RESOLUTION APPROVING CHANGING THE NAME OF
THE MENTAL HEALTH/MENTAL RETARDATION BOARD
OF BIBB, PICKENS, AND TUSCALOOSA COUNTIES, INC. TO
THE MENTAL HEALTH BOARD
OF BIBB, PICKENS, AND TUSCALOOSA COUNTIES, INC.**

I, W. Hardy McCollum, Probate Judge of Tuscaloosa County, Alabama, do hereby certify that the following resolution was adopted by the Tuscaloosa County Commission at its meeting held on the 20th day of June, 2012, to-wit:

WHEREAS, The Mental Health/Mental Retardation Board of Bibb, Pickens and Tuscaloosa Counties, Inc. desires to change its name to The Mental Health Board of Bibb, Pickens and Tuscaloosa Counties, Inc.; and


WHEREAS, the board of directors of The Mental Health/Mental Retardation Board of Bibb, Pickens and Tuscaloosa Counties, Inc. has adopted a resolution authorizing the name change and the amendment of its Certificate of Incorporation to effect the name change; and

WHEREAS, in order to amend the Certificate of Incorporation of The Mental Health/Mental Retardation Board of Bibb, Pickens and Tuscaloosa Counties, Inc. each governing body entitled to appoint a member to the board of directors must adopt a resolution approving the proposed amendment.

NOW, THEREFORE, this governing body does hereby adopt the following resolution:

RESOLVED, that the Tuscaloosa County Commission hereby approves the amendment of the Certificate of Incorporation of The Mental Health/Mental Retardation Board of Bibb, Pickens and Tuscaloosa Counties, Inc., changing its name to The Mental Health Board of Bibb, Pickens and Tuscaloosa Counties, Inc..

IN WITNESS WHEREOF, I, as Probate Judge of Tuscaloosa County, Alabama, do hereunto set my hand and seal and do cause the seal of said Tuscaloosa County, Alabama to be placed on this the 20th day of June, 2012.

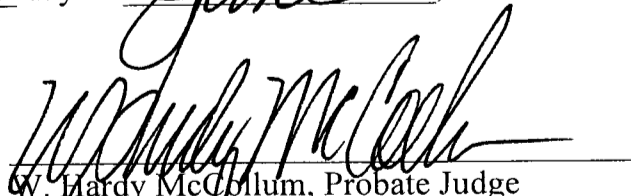

W. Hardy McCollum, Probate Judge
Tuscaloosa County, Alabama

AMENDMENT TO AGREEMENT

THIS AMENDMENT TO AGREEMENT (this "*Amendment*") is made effective the 15th day of May, 2012, by and between the Alabama High School Athletic Association, an Alabama non-profit corporation (hereinafter "**AHSAA**"); the Tuscaloosa Tourism and Sports Commission, an Alabama non-profit corporation (hereinafter "**TTSC**"); the City of Tuscaloosa, AL, a municipal corporation located in Tuscaloosa County, Alabama (hereinafter "**City**"); and the Tuscaloosa County Commission (hereinafter "**County**"), a County Commission within the State of Alabama.

RECITALS

WHEREAS, AHSAA and the Bureau entered into a fully executed agreement ("the Agreement") on September 24, 2009 to play the AHSAA Super 6 Championships and determine the state football champion in each Alabama school classification at Bryant-Denny Stadium in Tuscaloosa, Alabama in 2009, 2011 and 2013 as set forth in the Agreement and attached Exhibits.

WHEREAS, AHSAA, TTSC, the City and the County desire to amend Paragraph 2 of the Agreement to extend the Term of the Agreement to the years 2015, 2017 and 2019; and amend Paragraph 8 of the Agreement to further define the payments for the additional years and the dates that they are due.

AGREEMENT

NOW THEREFORE, in consideration of the foregoing and the mutual promises and agreements herein contained, and for good and valuable consideration, of which the receipt and sufficiency is hereby acknowledged, the parties hereto do hereby agree as follows:

1. AHSAA, TTSC, the City, the County agree that Paragraph 2 of the Agreement is deleted in its entirety, and the following is substituted in lieu thereof:

"2. **Term.** This agreement will be for the 2009, 2011, 2013, 2015, 2017 and 2019 football seasons."

2. AHSAA, TTSC, the City, the County agree that Paragraph 8 of the Agreement is deleted in its entirety, and the following is substituted in lieu thereof:

"8. **Financials.**

(a) The City, the County and TTSC agree to provide financial support to the Championships in the following amounts with each payment by the City, the County and TTSC directly to the AHSAA as follows:

<u>Year</u>	<u>Amount</u>	<u>Payment due no later than:</u>
2009	City \$100,000 County \$50,000 TSF \$25,000	\$100,000 due November 1, 2009 \$75,000 due December 6, 2009

2011	City \$100,000 County \$50,000 TSF \$25,000	\$100,000 due November 1, 2011 \$75,000 due December 6, 2011
2013	City \$100,000 County \$50,000 TSF \$25,000	\$100,000 due November 1, 2013 \$75,000 due December 6, 2013
2015	City \$100,000 County \$50,000 TSF \$25,000	\$100,000 due November 1, 2015 \$75,000 due December 6, 2015
2017	City \$100,000 County \$50,000 TSF \$25,000	\$100,000 due November 1, 2017 \$75,000 due December 6, 2017
2019	City \$100,000 County \$50,000 TSF \$25,000	\$100,000 due November 1, 2019 \$75,000 due December 6, 2019

2. Ratification of the Agreement. Except as hereinabove amended, AHSAA and the Bureau hereby fully ratify and affirm the Agreement in all respects.

IN WITNESS WHEREOF, the undersigned have executed this Amendment as of the date first above written.

AHSAA:

Alabama High School Athletic Association

By: _____

Name: _____

Its: _____

TTSC:

Tuscaloosa Tourism and Sports Commission

By: _____

Name: _____

Its: _____

CITY:

City of Tuscaloosa, Alabama

By: X Harrison Taylor

Name: Harrison Taylor

Its: Mayor Pro Tem

COUNTY:

Tuscaloosa County, Alabama

By: M. L. Vines

Name: Melvin L. Vines

Its: Administrator

RESOLUTION CHANGING POLLING PLACE

WHEREAS, the Tuscaloosa County Voter Registrar and the Tuscaloosa County Election Officials have conferred and determined that a change in polling places will provide a safer and more convenient polling place for the residents of the Duncanville community; and

WHEREAS, the Tuscaloosa County Commission has considered the recommendation and has determined that the election process in Tuscaloosa County will be aided by making the recommended changes; and

WHEREAS, § 17-6-4 of the *Code of Alabama (1975)*, vests the Tuscaloosa County Commission with the authority to alter the polling places of voting wards.

NOW, THEREFORE, BE IT RESOLVED BY THE TUSCALOOSA COUNTY COMMISSION that the Commission hereby authorizes the relocation of the polling place from the Duncanville Volunteer Fire Department, located at 13537 Fire Station Road, Duncanville, AL, 35456 to the Duncanville Middle School, located at 11205 Eagle Parkway, Duncanville, AL, 35456.

Approved this the 20th day of June, 2012.


W. Hardy McCollum, Chairman
Tuscaloosa County Commission

ATTEST:


Melvin Vines, County Administrator



OFFICE OF THE SUPERINTENDENT

May 30, 2012

Commissioner Don Wallace
Tuscaloosa County Commission
714 Greensboro Avenue
Tuscaloosa, AL 35401

Re: Additional Parking – Northside High

Dear Commissioner Wallace:

For your information and consideration, I have attached an e-mail from Mr. David Patrick, Principal at Northside High School, requesting assistance from the Tuscaloosa County Commission with paving an area around the field house to create an additional parking lot at the above named school.

We greatly appreciate your consideration of this project. Thank you for all you do for the students in the Tuscaloosa County School System.

Sincerely,

Dan B. Butler
Interim Superintendent of Education

Attachment

Cc: Commission Chair and Judge of Probate W. Hardy McCollum
Commissioner Bobby Miller
Commissioner Reginald Murray
Commissioner Gary Youngblood

Tina West

From: David Patrick
Sent: Wednesday, May 30, 2012 8:04 AM
To: Tina West
Cc: David Sellers
Subject: Paving

We have discussed the request for paving for our field house parking lot with Don Wallace. We would like to request that this be sent to the county commission for consideration.

David W. Patrick
Principal Northside High
205-342-2755