

TUSCALOOSA COUNTY COMMISSION
MEETING
February 3, 2010

TUSCALOOSA COUNTY §
STATE OF ALABAMA §

This being the date and hour to which the Tuscaloosa County Commission adjourned, the County Commission met pursuant to such adjournment with Probate Judge W. Hardy McCollum presiding as Chairman. The following members were present:

Don Wallace
Gary Youngblood
Bobby Miller
Reginald Murray

Commissioner Gary Youngblood moved, seconded by Commissioner Bobby Miller, the County Commission voted unanimously to authorize payment to Burk-Kleinpeter, Inc., for engineering services for the Eastern Valley Road Bridge Replacement Project in the amount of \$550.00.

Exhibit 2-1, Page

Commissioner Bobby Miller moved, seconded by Commissioner Gary Youngblood, the County Commission voted unanimously to authorize payment to CFM Group for floodplain mapping services in the amount of \$25,632.44.

Exhibit 2-2, Page

Commissioner Don Wallace moved, seconded by Commissioner Gary Youngblood, the County Commission voted unanimously to authorize payment to McGiffert and Associates for engineering services for the Carroll's Creek Parkway Project in the amount of \$83,525.00.

Exhibit 2-3, Page

Commissioner Gary Youngblood moved, seconded by Commissioner Bobby Miller, the County Commission voted unanimously to authorize payment in the amount of \$28,174.00 for property acquisition on the Eastern Valley Road Bridge Replacement Project.

Exhibit 2-4, Page

Probate Judge W. Hardy McCollum presented a proclamation to Jan Hudson who represents the Tuscaloosa County Schools proclaiming February, 2010, to be CAREER TECHNICAL EDUCATION MONTH.

Commissioner Bobby Miller moved, seconded by Commissioner Gary Youngblood, the County Commission voted unanimously to levy county license fees for alcoholic beverages for fiscal year 2010-2011. The fees remain the same as the previous year.

Exhibit 2-5, Page

Commissioner Reginald Murray moved, seconded by Commissioner Don Wallace, the County Commission voted unanimously to appoint the following individuals to the Tuscaloosa County Housing Authority:

Farrington Snipes
Bill Lamb
Melvin Vines
Commissioner Gary Youngblood


Commissioner Gary Youngblood moved, seconded by Commissioner Bobby Miller, the County Commission voted unanimously to appoint Robert Kirksey to the Coaling Water Authority to fill the unexpired term of Jon Miller. This term will expire March 1, 2015.

Exhibit 2-6, Page

Commissioner Don Wallace moved, seconded by Commissioner Bobby Miller, the County Commission voted unanimously to approve a request from the Alabama Department of Transportation to permanently close a portion of Saraland Road, being south of Red Clay Drive and north of Graceland Road.

Exhibit 2-7, Page


There being no further business to come before the Tuscaloosa County Commission, the meeting adjourned to Wednesday, February 17, 2010.

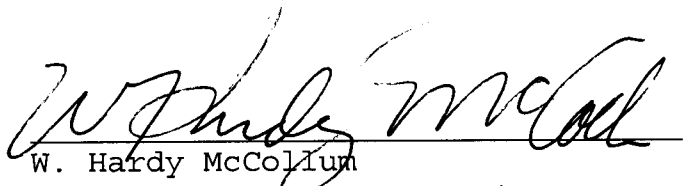


W. Hardy McColium
Judge of Probate and Chairman
Tuscaloosa County Commission




Don Wallace
Commissioner - District I

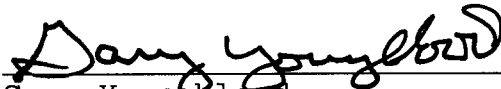

Gary Youngblood
Commissioner - District II

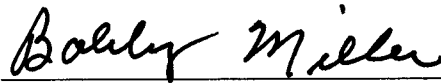

Bobby Miller
Commissioner - District III

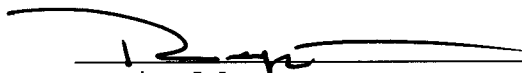

Reginald Murray
Commissioner - District IV

CHAIRMAN OF THE BOARD
WM. R. "BIFF" BURK, III, PE

ASSOCIATE
BRUCE HIGGINBOTHAM, PE

WILLIAM R. BURK, JR., 1912-1986

BURK-KLEINPETER, INC.
ENGINEERS, ARCHITECTS, PLANNERS, ENVIRONMENTAL SCIENTISTS

600 LURLEEN WALLACE BOULEVARD, SUITE 180
TUSCALOOSA, AL 35401
TELEPHONE (205) 759-3221 FAX (205) 759-9166
WWW.BKIUSA.COM

PRESIDENT
GEORGE C. KLEINPETER, JR., PE

VICE PRESIDENT
O. JEFFREY WOOD, PE



OVER 95 YEARS OF SERVICE

December 31, 2009

Bobby Hagler
Tuscaloosa County Engineer
2810 35th Street
Tuscaloosa, Alabama 35401

Attn: Tom Fancher

Re: Eastern Valley Road Bridge
Invoice #11
BKI Job No. 3282


For professional services rendered on the referenced project through the month of December 2009.

PAYMENT REQUEST NO. 11

MAX FEE \$ 42,980.00

	TOTAL AMOUNT	% COMPLETE	AMOUNT COMPLETE	CURRENT AMOUNT DUE
DESIGN	\$ 42,980.00	100%	\$ 42,980.00	
ADDITIONAL SERVICES				
PROPERTY SURVEY STAKEOUT	\$ 1,320.00	100%	\$ 1,320.00	\$ -
PROPERTY DESCRIPTIONS	\$ 550.00	100%	550.00	550.00
TOTALS:			\$ 44,850.00	\$ 550.00
LESS PREVIOUSLY INVOICED:			(44,300.00)	
AMOUNT DUE THIS INVOICE:			\$ 550.00	

BKI Invoice: 47401
JC

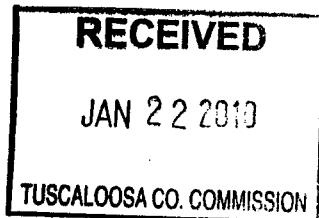

SRCE _____ Run # _____
Vendor 05868 PO # _____
Acct. # _____
Read By [Signature] BK # _____
 Approved For Payment

APPROVED
[Signature] 1-26-10
received
1-21-10

CFM Group LLC

2135 University Blvd
Suite A
Tuscaloosa, AL 35401

Invoice

Invoice Date:	Invoice #:
1/10/2010	3422

Bill To:
Tuscaloosa County Engineer's Office ATTN: Mr. Tom Fancher 2810 35th Street Tuscaloosa, AL 35401

Project Name:
FEMA Study of Grant Creek Tuscaloosa County, Alabama

P.O. Number:	Due Date:	Rep	Account #	Job No:
	1/10/2010	RAD		2008157 Flood Ma...

Description	Hours/Qty	Rate	Amount
FEMA Study of Grant Creek, Tuscaloosa County, Alabama			
Task 2: Simple Hydrologic Analysis of 24.49 square miles Simple Hydrologic Analysis performed @ 100% complete to date, January 19, 2010		4,897.44	4,897.44
Task 3: Field Surveying of 2.00 miles including Temporary Control, 2 Cross-Sections, 1 Bridge, 1 Culvert Field Surveying = \$7,795.00 Field surveying performed @ 100% complete to date, January 19, 2010		7,795.00	7,795.00
Task 8: Hydraulic Analysis of 2.00 miles Hydraulic Analysis = \$7,880.00 Hydraulic Analysis @ 100% complete to date, January 19, 2010		7,880.00	7,880.00
Task 10: Presentation Presentation = \$1,560.00 per stream Presentation @ 100% complete to date, January 19, 2010		1,560.00	1,560.00
Task 11: FEMA Submission FEMA Submission = \$3,500.00 per stream FEMA Submission @ 100% complete to date, January 19, 2010		3,500.00	3,500.00

RECEIVED
JAN 22 2010
TUSCALOOSA CO. COMMISSION

SRCE Run # _____
Vendor # 1332 PO # _____
Acct # _____
Rec'd By: JAM BK # _____
Approved For Payment

Please include the job number and invoice number with payment. If you have questions, please call Patty or Amy at (205) 752-4037. Thanks.

APPROVED
1-26-10

Total	\$25,632.44
Payments/Credits	\$0.00
Balance Due	\$25,632.44

received
1-21-10



NUMBER	DATE	PROJECT NUMBER	APPROVED
2	1/29/2010	042321	<i>[Signature]</i>

Work Completed 2/06/06 Thru 2/25/07

REMIT PAYMENT TO:
 McGIFFERT AND ASSOCIATES LLC
 P.O. BOX 20559
 TUSCALOOSA, AL 35402-0559

Tuscaloosa County Commission
 714 Greensboro Avenue
 Tuscaloosa, AL 35401

Attn: Mr. Allan D. Springer, Assistant County Engineer

Re: Carroll's Creek Parkway- U.S. Highway No. 43 to Alabama Highway No. 69

Article C2.01A.1.a.b- Preliminary Design Phase

50% Complete To Date
 30% of \$148,890 = \$44,667.00 \$ 44,667.00

Article C2.02.A.1- Field Data Survey For Design

Professional Land Surveyor II, 6 hours @ \$70.00	\$ 420.00	
Land Surveyor Technician, 43 hours @ \$63.00	2,709.00	
Field Survey Crew, 149.5 hours @ \$132.00	<u>19,734.00</u>	
	\$ 22,863.00	\$ 22,863.00

Article C2.02.A.3- Preparation of Right-of-Way Acquisition Survey Plats and Legal Descriptions

Engineer II, 7.5 hours @ \$70.00	\$ 525.00	
Computer/CADD Technician II, 63 hours @ \$60.00	<u>3,780.00</u>	
	\$ 4,305.00	\$ 4,305.00

Re-route and Extension of Roadway from Alabama Highway No. 69 to Watermelon Road, Including Additional Evaluations and Associated Cost Estimates

Engineer V, 15.5 hours @ \$130.00	\$ 2,015.00	
Engineer III, 88 hours @ \$80.00	7,040.00	
Engineer II, 26.5 hours @ \$70.00	1,855.00	
Computer/CADD Technician II, 13 hours @ \$60.00	<u>780.00</u>	
	\$ 11,690.00	\$ 11,690.00

Total Amount Due \$ 83,525.00

File: bills/JAN07

ACCOUNTS ARE DUE AND PAYABLE ON RECEIPT OF STATEMENT. ACCOUNTS NOT PAID IN FULL WILL BE ASSESSED A FINANCE CHARGE OF 1 1/2% PER MONTH BEGINNING 30 DAYS FROM DATE OF STATEMENT.

ROSEN HARWOOD, P.A.
2200 Jack Warner Parkway, Suite 200
Post Office Box 2727
Tuscaloosa, AL 35403-2727
Telephone Number: 205-344-5000
Fax Number: 205-758-8358
Tax I.D. Number: 63-0599052

Bill Lamb
Tuscaloosa County
Tuscaloosa County Courthouse
P.O. Box 20113
Tuscaloosa AL 35402

Page: 1
January 29, 2010
CLIENT NUMBER: 91000-097M
Statement Number: 429933

General - Eastern Valley Road Project

Expenses

01/28/2010	Charles Odis Smith - Purchase of right of way and temporary construction easement - eastern valley road.	6,850.00
01/28/2010	H.V. McCulley - Purchase of right of way and temporary construction easement - eastern valley road.	11,000.00
01/28/2010	Michael O'steen - Purchase of right of way and temporary construction easement - eastern valley road.	7,000.00
01/28/2010	Alfred Wayne Russell - Purchase of right of way and temporary construction easement - eastern valley road.	<u>3,324.00</u>
	Total Expenses	28,174.00
	Total Current Work	28,174.00
	Balance Due	<u><u>\$28,174.00</u></u>

**PLEASE INCLUDE TOP PORTION OF STATEMENT OR
REFERENCE CLIENT NUMBER WITH PAYMENT-THANK YOU.**

Due Upon Receipt. A finance charge of 1 1/2% per month will be assessed on all past due accounts after 30 days from date of statement.



Emory Folmar
Administrator

Alabama Alcoholic Beverage Control Board

R. Frank Buckner
Board Chairman

January 22, 2010

John E. Richardson
Assistant Administrator

Samuetta H. Drew
Board Member

Robert W. "Bubba" Lee
Board Member

MEMORANDUM

TO: ALL WET COUNTY COMMISSIONS
FROM: Diane Sullivan *DS*
License Section Supervisor, Enforcement Division
SUBJECT: COUNTY LEVIES FOR ALCOHOLIC BEVERAGES

Sec. 28-3A-4, Code of Alabama, requires the Alcoholic Beverage Control Board to collect all county license levies for all new applications and renewal fees.

Attached is a copy of your 2009 - 2010 license fees levied during the past fiscal year. In order for us to set up this program for fiscal year 2010-2011, we are asking that you **complete the attached form** stating all amounts set by your county in column three (3). If your county does not wish to charge a fee for a particular type license, please indicate by filling in that space with a zero.

Limitations of the maximum amount of county fees for the following ten (10) particular types of license have been set.

<u>TYPE</u>	<u>MAXIMUM COUNTY FEE</u>
Retail Beer (On or Off Premises)	\$ 75.00
Retail Beer (Off Premises Only)	50.00
Retail Table Wine (On or Off Premises)	75.00
Retail Table Wine (Off Premises Only)	75.00
Wholesale Beer Only	275.00
Wholesale Table Wine Only	275.00
Wholesale Table Wine & Beer Combined	375.00
Additional Warehouse Wine or Beer or Both	100.00
Importer	250.00
Brewpub	500.00

We are requesting that you supply us with this information no later than **March 1, 2010**. This form must be signed by an authorized county official. Please return your completed form to the attention of the **LICENSE SECTION, ENFORCEMENT DIVISION** at the address below.

If you have any questions or require assistance, please do not hesitate to contact our office by calling me at 334-213-6313 or email diane.sullivan@abc.alabama.gov.

COUNTY (63) TUSCALOOSA 2010 - 2011

TYPE LICENSE & CODE	*FILING FEE	STATE LICENSE FEE	COUNTY LICENSE FEE	RENEWAL LICENSE TOTAL	NEW LICENSE TOTAL
010 - LOUNGE RETAIL LIQUOR - CLASS I	50.00	300.00	100.00	400.00	450.00
011 - LOUNGE RETAIL LIQUOR - CLASS II - (PACKAGE)	50.00	300.00	100.00	400.00	450.00
020 - RESTAURANT RETAIL LIQUOR	50.00	300.00	100.00	400.00	450.00
031 - CLUB LIQUOR - CLASS I	50.00	300.00	0.00	300.00	350.00
032 - CLUB LIQUOR - CLASS II	50.00	750.00	150.00	900.00	950.00
**					
040 - RETAIL BEER - (ON OR OFF PREMISES)	50.00	150.00	75.00	225.00	275.00
**					
050 - RETAIL BEER (OFF PREMISES ONLY)	50.00	100.00	50.00	150.00	200.00
**					
060 - RETAIL TABLE WINE (ON OR OFF PREMISES)	50.00	150.00	75.00	225.00	275.00
**					
070 - RETAIL TABLE WINE (OFF PREMISES ONLY)	50.00	150.00	75.00	225.00	275.00
080 - LIQUOR WHOLESALE	50.00	500.00	0.00	500.00	550.00
**					
090 - WHOLESALE BEER ONLY	50.00	550.00	275.00	825.00	875.00
**					
100 - WHOLESALE TABLE WINE ONLY - 16.5% OR LESS	50.00	550.00	275.00	825.00	875.00
**					
110 - WHOLESALE TABLE WINE & BEER COMBINED	50.00	750.00	375.00	1125.00	1175.00
120 - WAREHOUSE LICENSE	50.00	200.00	0.00	200.00	250.00
**					
130 - ADDITIONAL WAREHOUSE-WINE, BEER OR BOTH	50.00	200.00	100.00	300.00	350.00
140 - SPECIAL EVENTS RETAIL	50.00	150.00	75.00	N/A	275.00
150 - SPECIAL RETAIL LICENSE - 30 DAYS OR LESS	50.00	100.00	0.00	N/A	150.00
160 - SPECIAL RETAIL - MORE THAN 30 DAYS	50.00	250.00	125.00	375.00	425.00
170 - RETAIL COMMON CARRIER	50.00	150.00	75.00	225.00	275.00
200 - MANUFACTURER	50.00	500.00	250.00	750.00	800.00
**					
210 - IMPORTER	50.00	500.00	250.00	750.00	800.00
**					
220 - BREWPUB	50.00	1,000.00	500.00	1500.00	1550.00
230 - INTERNATIONAL MOTOR SPEEDWAY	50.00	300.00	300.00	600.00	650.00
240 - NON-PROFIT - TAX EXEMPT	N/A	N/A	N/A	N/A	N/A

* A \$50.00 non-refundable filing fee is charged to all new licenses.

** May not charge more than one-half of the state fee for this type of license.

SIGNED: 
 Authorized County Official

County Administrator 2-4-10
 Title Date

Coaling Water Authority, Inc.
PO Box 146
Coaling, AL 35449
PH: 205-553-5361
FAX: 205-553-5370

Coaling Water Authority, Inc.

January 29, 2010

Tuscaloosa County Commission

The Board of Coaling Water Authority would like to recommend Mr. Robert Kirksey to fill the vacant Board position left by the late Mr. Jon H. Miller.

Board Members: John W. Foster, Jr., and W. George LeGrone

John W. Foster, Jr.

W. George LeGrone

Coaling Water Authority, Inc.

cwbrd5361@charterinternet.com



Bob Riley
Governor

ALABAMA DEPARTMENT OF TRANSPORTATION

FIFTH DIVISION, DISTRICT 2
OFFICE OF THE DISTRICT MANAGER
2715 East Skyland Boulevard
P. O. Box 70505, Tuscaloosa, Alabama 35407
Telephone: 205-554-3280
Fax: 205-556-5933



Joe McInnes
Transportation Director

January 20, 2010

Carolwood Freewill Baptist Church
Attn: Mr. Jason Creamer
12191 Graceland Road
Northport, AL 35475

Re: Permit #: 5-2-63-3520-GL
MS: 63-AL-0013-MR-001-A
Tuscaloosa County

Dear Mr. Creamer:

The Division office has reviewed your submittal for the subject permit and request that the following information be submitted or added to the drawings as appropriate:

1. Provide a letter from Tuscaloosa County stating that they are in favor of having this road removed from the Right-of-Way
2. The milepost is incorrect
3. If more than an acre will be disturbed then a copy of the ADEM NOR is required
4. Provide pre and post development drainage calculations
5. Revise the notes to state that Carolwood Freewill Baptist Church is responsible or add a note stating "For the purpose of the permit it is understood that Carolwood Freewill Baptist Church will be held responsible by ALDOT for all work associated with the permit, not the contractor"
6. Add a note that states: "No adverse effect on drainage will be created on the Right-of-Way by this development in either the upstream or downstream direction"

Please revise the drawings in accordance with these comments and re-submit. Attached is your check (#6190) in the amount of \$5,000.00. Please include a check with a current date with the resubmittal. If you have any questions you may contact Caroline Sandel at 554-3243.



Very Respectfully,

S. Brad Darden, P.E.
District 2 Manager

SBD/CWS

Enclosures

Cc: Robin Rhoden
Tom Sims—Longleaf Engineering
File

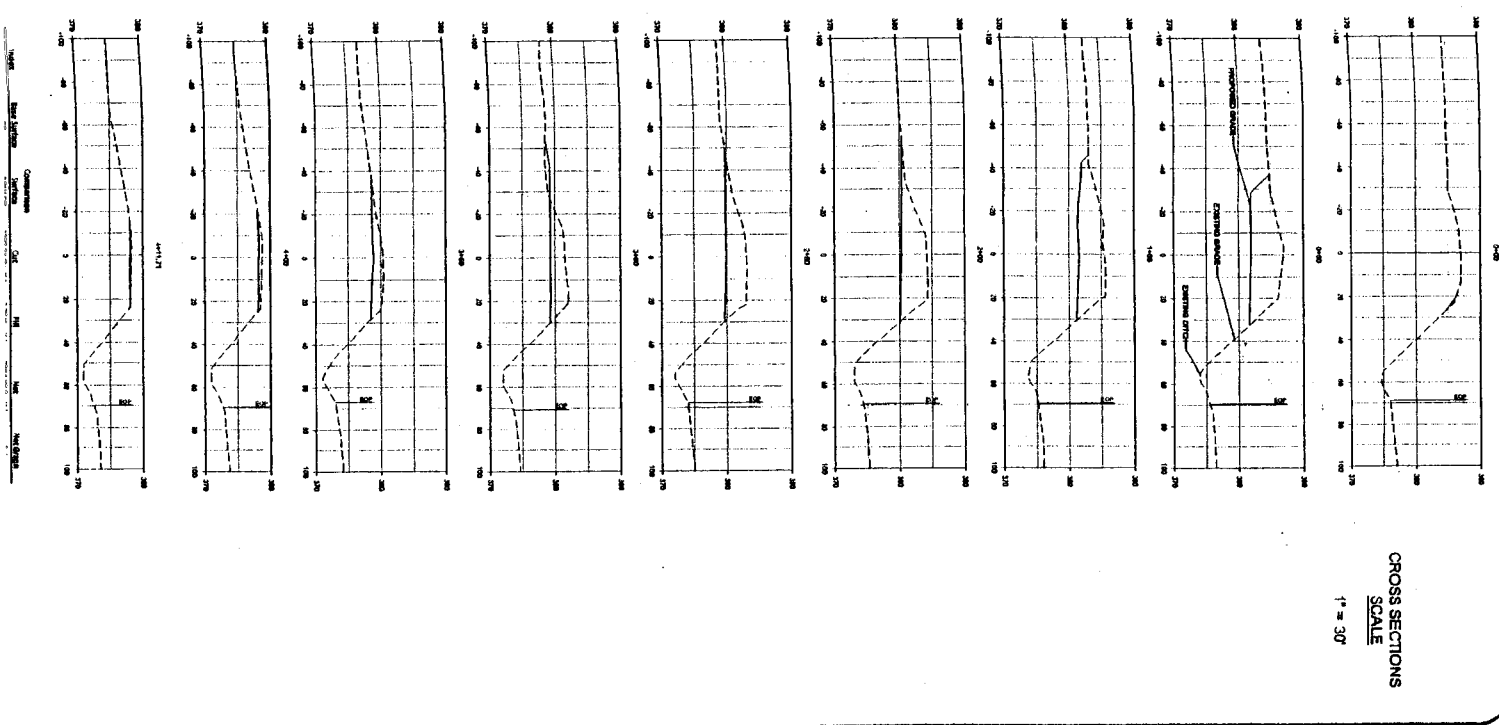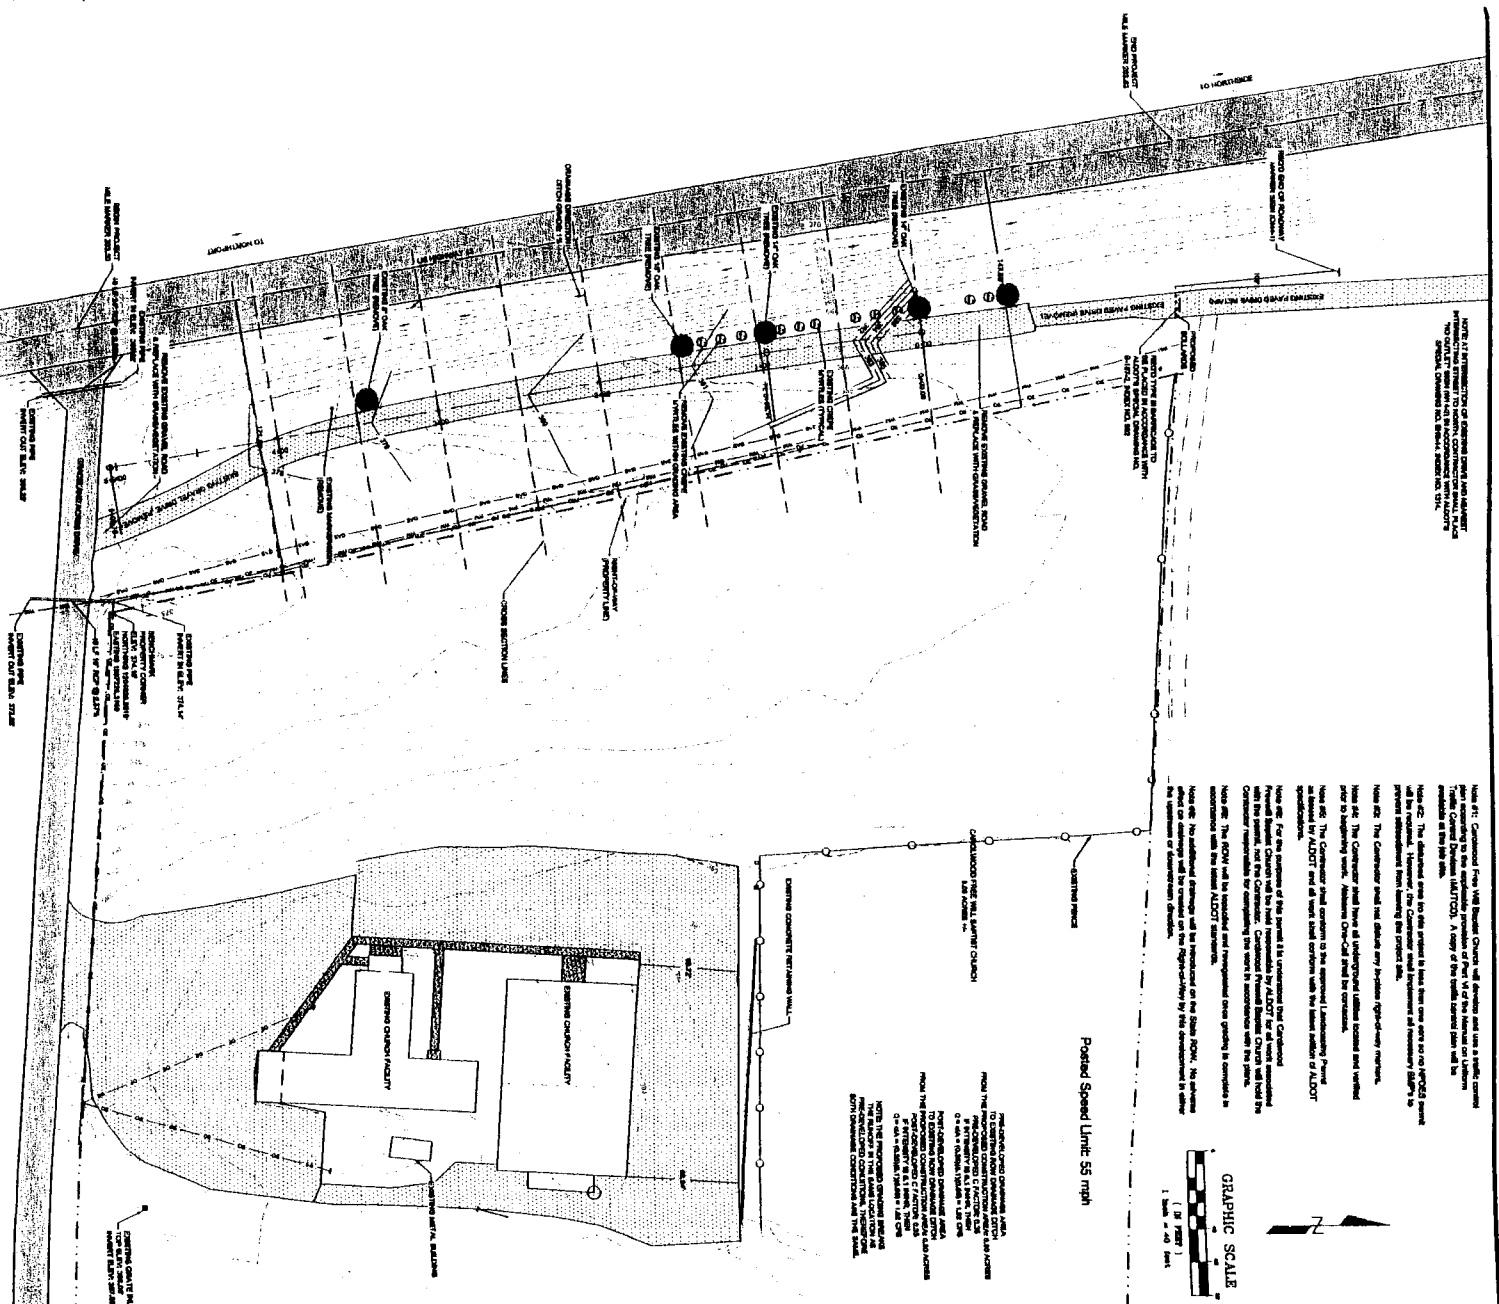

Longleaf Engineering, LLC
CIVIL • GEOTECHNICAL • ENVIRONMENTAL

PO Box 72156
Tuscaloosa, Alabama 35407
Phone (205) 345-5846
Fax (205) 345-5877

07-05-072 - ALDOT LANDSCAPING PERMIT
CAROLWOOD FREE WILL BAPTIST CHURCH
NORTHPORT, ALABAMA

Designed By:	RTS
Drawn By:	RTS
Date:	10/15/2009
Revised:	10/21/2009
	12/14/2009
	01/26/2010
Scale:	1" = 40'
Sheet #:	2 of 2