

TUSCALOOSA COUNTY COMMISSION

MEETING

January 23, 2013

TUSCALOOSA COUNTY §

STATE OF ALABAMA §

This being the date and hour to which the Tuscaloosa County Commission adjourned, the County Commission met pursuant to such adjournment with Probate Judge W. Hardy McCollum presiding as Chairman. The following members were present:

Stan Acker
Jerry Tingle
Bobby Miller
Reginald Murray

Commissioner Bobby Miller moved, seconded by Commissioner Reginald Murray, the County Commission voted unanimously to authorize payment of invoices to Burk-Kleinpeter, Almon Associates, McGiffert and Associates, Indian Creek Excavating, LLC and Rosen Harwood for the following projects:

Old Jasper Road Bridge Replacement Project \$130.00
South Sandy Road Bridge Replacement Project \$25,000.00
Lye Branch Bridge Replacement Project \$4,150.00
Binion Creek Tributary Bridge Replacement Project \$5,500.00
Rock Castle Creek Bridge Replacement Project \$1,000.00
Moccasin Branch Road Bridge Replacement Project \$13,112.50
Dobbs Road Bridge Replacement Project \$10,249.50

Nevins Road Water Line Relocation for construction project
\$6,780.50 (Engineering and Inspection services)

Nevins Road Water Line Relocation for construction project
\$12,078.44 (Construction)

Dry Creek Road Water Line Relocation \$4,423.50
(Legal services in conjunction with obtaining easements for
Fosters-Ralph Water Authority and Mitchell Water System)

Indian Creek Road Water Line Relocation \$2,163.00
(Legal services in conjunction with obtaining easements for
Fosters-Ralph Water Authority and Mitchell Water System)

Exhibit 1-1, Page

Commissioner Jerry Tingle moved, seconded by Commissioner Bobby Miller, the County Commission voted unanimously to approve, for

execution by the Chairman, 16 various documents and informational items related to the Holt Senior Activity Center CDBG Project to be submitted to ADECA. Also approved for execution are upgrades and required amendments to the Four-Factor Analysis and Language Access Plan For Limited English Proficiency Persons for Tuscaloosa County, (prior plan approved in 2009). Upgrades to this plan are based on the 2010 census, regarding various languages spoken, (other than English), and how this is addressed by the Commission when they hold public hearings, other meetings and projects.

Commissioner Bobby Miller moved, seconded by Commissioner Stan Acker, the County Commission voted unanimously to approve the warrants issued to cover Tuscaloosa County's expenditures for the months of November and December 2012.

Exhibit 1-2, Page

Commissioner Jerry Tingle moved, seconded by Commissioner Bobby Miller, the County Commission voted unanimously to adopt a resolution authorizing the vacation of right-of-way on Progress Drive, (Cedar Cove Industrial Park). It was noted by County Attorney Robert Spence, that the public hearing has been scheduled for today and the request made from the Tuscaloosa County Industrial Development Authority.

Exhibit 1-3, Page

Commissioner Reginald Murray moved, seconded by Commissioner Bobby Miller, the County Commission voted unanimously to adopt resolutions authorizing the demolition of properties determined to be public nuisances and to grant 60-day extensions to properties whose owners are in the process of making repairs.

Properties to be demolished:

22711 Highway 43 North, Berry, AL 35542
4301 Elm Drive, Tuscaloosa, AL 35404

Property owners granted 60-day extensions:

6600 Pearson Circle, Tuscaloosa, AL 35401
6708 Pearson Circle, Tuscaloosa, AL 35401
6814 Unity Road, Tuscaloosa, AL 35401
15712 Highway 69 North, Northport, AL 35476

Exhibit 1-4, Page

Commissioner Bobby Miller moved, seconded by Commissioner Reginald Murray, the County Commission voted unanimously to enter into a contract with Capstone Health Services Foundation for psychiatric services for inmates at the Tuscaloosa County Jail. Commissioner Stan Acker, in casting his vote, disclosed that the Capstone Health Services Foundation is a 501c3 entity affiliated with the University of Alabama and in the interest of transparency provided a disclosure statement attached as Exhibit 1-6.

Exhibit 1-5, Page
Exhibit 1-6, Page

Commissioner Bobby Miller moved, seconded by Commissioner Reginald Murray, the County Commission voted unanimously to endorse the concept of the layout of the Tuscaloosa Sports Complex Program and to meet with the City of Tuscaloosa to work out percentages of cost and other details of the program.

Commissioner Stan Acker moved, seconded by Commissioner Jerry Tingle, the County Commission voted unanimously to reaffirm the appointments of the following members of the Tuscaloosa County Department of Human Resources Board: Dr. Neil Hyche, whose term will expire September 1, 2018 and Lyda Black, whose term will expire September 1, 2018.

Commissioner Stan Acker's motion to consider a proposal for Public Use Projects-Discretionary Funding Procedures, was withdrawn for inclusion on the agenda of the following meeting.

Commissioner Jerry Tingle moved, seconded by Commissioner Bobby Miller, the County Commission voted unanimously to approve a funding request of \$15,000.00 for the Abernant Volunteer Fire Department for foundation concrete work.

Exhibit 1-7


Commissioner Jerry Tingle moved, seconded by Commissioner Bobby Miller, the County Commission voted unanimously to approve a funding request of \$43,218.00 to BLG/BHS Training Program for seed money for first year start up.

Commissioner Bobby Miller moved, seconded by Commissioner Reginald Murray, the County Commission voted unanimously to authorize a settlement request to Charles Elliott in the amount of \$2500.00 to erect a fence on his property.


Commissioner Bobby Miller moved, seconded by Commissioner Reginald Murray, the County Commission voted unanimously to request an Attorney General Opinion regarding subdivisions that have not been accepted into the Tuscaloosa County Maintenance Program.

Commissioner Reginald Murray moved, seconded by Commissioner Bobby Miller, the County Commission voted unanimously to authorize condemnation of property on Dry Creek Road for waterline relocation in the Storm Drainage Relocation Project area.


There being no further business to come before the Tuscaloosa County Commission, the meeting adjourned to Wednesday, February 13, 2013.




W. Hardy McCollum
Judge of Probate and Chairman
Tuscaloosa County Commission




Stan Acker
Commissioner - District I



Jerry Tingle
Commissioner - District II

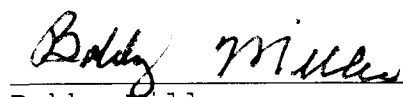

Bobby Miller
Commissioner - District III

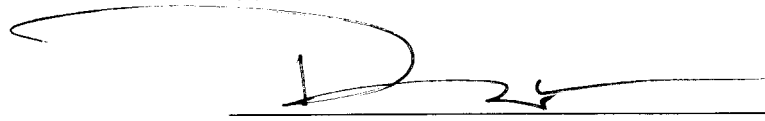

Reginald Murray
Commissioner - District IV

BURK-KLEINPETER, INC.
ENGINEERS, ARCHITECTS, PLANNERS, ENVIRONMENTAL SCIENTISTS

CHAIRMAN OF THE BOARD
WM. R. "BIFF" BURK, III, PE

ASSOCIATES
DAVID S. HARGROVE, PE
CRAIG P. WILLIAMS, PE

WILLIAM R. BURK, JR., 1912-1986

600 LURLEEN WALLACE BLVD, SUITE 180
TUSCALOOSA, AL 35401-9166
TELEPHONE (205) 759-3221 FAX (205) 759-9166
WWW.BKIUSA.COM



OVER 100 YEARS OF SERVICE

PRESIDENT
GEORGE C. KLEINPETER, JR., PE

REGIONAL VICE PRESIDENT - AL
O. JEFFREY WOOD, PE

VICE PRESIDENT
BRUCE L. HIGGINBOTHAM, PE

December 31, 2012

Bobby Hagler
Tuscaloosa County Engineer
2810 35th Street
Tuscaloosa, AL 35401

RE: Old Jasper Road Bridge
Invoice #20
BKI Job No. 3338

For professional services rendered on the referenced project through the month of December 2012.

PAYMENT REQUEST NO.20

	<u>TOTAL AMOUNT</u>	<u>% COMPLETE</u>	<u>AMOUNT COMPLETE</u>	<u>CURRENT AMOUNT DUE</u>
DESIGN SERVICES	\$46,200.00	100%	\$ 46,200.00	\$ 130.00
SURVEY SERVICES	\$7,700.00	100%	\$ 7,700.00	\$ -
GEOTECHNICAL SERVICES	\$ 20,750.00	100%	\$ 20,750.00	\$ -
			\$ 74,650.00	\$ 130.00
<u>ADDITIONAL SERVICES</u>				
Shop Drawings	\$ 1,117.00	100%	\$ 1,117.00	\$ -
Bearing Pad Review	\$ 902.00	100%	\$ 902.00	\$ -
			PREVIOUSLY INVOICED: \$ 76,539.00	
			AMOUNT DUE: \$ 130.00	

BKI INVOICE:52241

RECEIVED

DEC 11 2012
TUSCALOOSA COUNTY
PUBLIC WORKS DEPARTMENT



BURK-KLEINPETER, INC.

ENGINEERS, ARCHITECTS, PLANNERS, ENVIRONMENTAL SCIENTISTS

CHAIRMAN OF THE BOARD
WM. R. "BIFF" BURK, III, PE

ASSOCIATES
DAVID S. HARGROVE, PE
CRAIG P. WILLIAMS, PE

WILLIAM R. BURK, JR., 1912-1986

600 LURLEEN WALLACE BLVD, SUITE 180
TUSCALOOSA, AL 35401-9166
TELEPHONE (205) 759-3221 FAX (205) 759-9166
WWW.BKIUSA.COM

PRESIDENT
GEORGE C. KLEINPETER, JR., PE

REGIONAL VICE PRESIDENT - AL
O. JEFFREY WOOD, PE

VICE PRESIDENT
BRUCE L. HIGGINBOTHAM, PE



OVER 100 YEARS OF SERVICE

December 31, 2012

Bobby Hagler
Tuscaloosa County Engineer
2810 35th Street
Tuscaloosa, AL 35401

RE: South Sandy Bridge Replacement
Invoice #9
BKI Job No. Tu.12.010-01

For professional services rendered on the referenced project through the month of December 2012.

PAYMENT REQUEST NO. 9

	<u>TOTAL AMOUNT</u>	<u>% COMPLETE</u>	<u>AMOUNT COMPLETE</u>	<u>CURRENT AMOUNT DUE</u>
DESIGN SERVICES	\$65,000.00	85%	\$ 55,500.00	\$ -
SURVEY SERVICES	\$7,500.00	100%	\$ 7,500.00	\$ -
PROPERTY PLATS	\$2,500.00	60%	\$ 1,500.00	\$ 1,500.00
GEOTECHNICAL SERVICES	\$ 23,750.00	72%	\$ 17,000.00	\$ -
	<u>\$98,750.00</u>		<u>\$ 81,500.00</u>	<u>\$ 1,500.00</u>
SUPPLEMENTAL AGREEMENT				
DESIGN SERVICES	\$51,750.00	74%	\$ 38,500.00	\$ 23,500.00
GEOTECHNICAL SERVICES	\$7,500.00	27%	\$ 2,000.00	\$ -
SURVEY SERVICES	\$5,500.00	100%	\$ 5,500.00	\$ -
			<u>\$ 46,000.00</u>	<u>\$ 23,500.00</u>

PREVIOUSLY INVOICED: \$ (102,500.00)
AMOUNT DUE: \$ 25,000.00

RECEIVED

DEC 11 2012

TUSCALOOSA COUNTY
PUBLIC WORKS DEPARTMENT

BKI INVOICE: 52267
ks



BURK-KLEINPETER, INC.
ENGINEERS, ARCHITECTS, PLANNERS, ENVIRONMENTAL SCIENTISTS

CHAIRMAN OF THE BOARD
WM. R. "BIFF" BURK, III, PE

ASSOCIATES
DAVID S. HARGROVE, PE
CRAIG P. WILLIAMS, PE

WILLIAM R. BURK, JR., 1912-1986

600 LURLEEN WALLACE BLVD, SUITE 180
TUSCALOOSA, AL 35401-9166
TELEPHONE (205) 759-3221 FAX (205) 759-9166
WWW.BKIUSA.COM



OVER 100 YEARS OF SERVICE

PRESIDENT
GEORGE C. KLEINPETER, JR., PE

REGIONAL VICE PRESIDENT - AL
O. JEFFREY WOOD, PE

VICE PRESIDENT
BRUCE L. HIGGINBOTHAM, PE

December 31, 2012

Bobby Hagler
Tuscaloosa County Engineer
2810 35th Street
Tuscaloosa, AL 35401

RE: Lye Branch Bridge Replacement
Invoice #19
BKI Job No. Tu.10.007

For professional services rendered on the referenced project through the month of December 2012.

PAYMENT REQUEST NO. 19

	<u>TOTAL AMOUNT</u>	<u>% COMPLETE</u>	<u>AMOUNT COMPLETE</u>	<u>CURRENT AMOUNT DUE</u>
DESIGN SERVICES	\$46,500.00	100%	\$ 46,500.00	\$ -
SURVEY SERVICES	\$8,500.00	100%	\$ 8,500.00	\$ -
GEOTECHNICAL SERVICES	\$ 22,300.00	40%	\$ 9,020.00	\$ 4,150.00
	<u>\$77,300.00</u>		<u>\$ 64,020.00</u>	<u>\$ 4,150.00</u>
		PREVIOUSLY INVOICED:	\$ (59,870.00)	
		AMOUNT DUE:	\$ 4,150.00	

BKI INVOICE: 52253
ks

RECEIVED

TUSCALOOSA COUNTY
PUBLIC WORKS DEPARTMENT



BURK-KLEINPETER, INC.
ENGINEERS, ARCHITECTS, PLANNERS, ENVIRONMENTAL SCIENTISTS

CHAIRMAN OF THE BOARD
WM. R. "BIFF" BURK, III, PE

ASSOCIATES
DAVID S. HARGROVE, PE
CRAIG P. WILLIAMS, PE

WILLIAM R. BURK, JR., 1912-1986

600 LURLEEN WALLACE BLVD, SUITE 180
TUSCALOOSA, AL 35401-9166
TELEPHONE (205) 759-3221 FAX (205) 759-9166
WWW.BKIUSA.COM

PRESIDENT
GEORGE C. KLEINPETER, JR., PE

REGIONAL VICE PRESIDENT - AL
O. JEFFREY WOOD, PE

VICE PRESIDENT
BRUCE L. HIGGINBOTHAM, PE



OVER 100 YEARS OF SERVICE

December 31, 2012

Bobby Hagler
Tuscaloosa County Engineer
2810 35th Street
Tuscaloosa, AL 35401

RE: Binion Creek Tributary Bridge Replacement
Invoice #3
BKI Job No. Tu.12.018-01

For professional services rendered on the referenced project through the month of December 2012.

PAYMENT REQUEST NO. 3

	<u>TOTAL AMOUNT</u>	<u>% COMPLETE</u>	<u>AMOUNT COMPLETE</u>	<u>CURRENT AMOUNT DUE</u>
DESIGN SERVICES	\$19,500.00	56%	\$ 11,000.00	\$ 3,500.00
SURVEY SERVICES	\$5,500.00	100%	\$ 5,500.00	\$ -
PROPERTY PLATS	\$2,500.00	80%	\$ 2,000.00	\$ 2,000.00
GEOTECHNICAL SERVICES	\$ 17,999.00	0%	\$ -	\$ -
	<u>\$45,499.00</u>		<u>\$ 18,500.00</u>	<u>\$ 5,500.00</u>

PREVIOUSLY INVOICED: \$ (13,000.00)
AMOUNT DUE: \$ 5,500.00

BKI INVOICE: 52256
ks

RECEIVED

DEC 11 2012

TUSCALOOSA COUNTY
PUBLIC WORKS DEPARTMENT



BURK-KLEINPETER, INC.

ENGINEERS, ARCHITECTS, PLANNERS, ENVIRONMENTAL SCIENTISTS

CHAIRMAN OF THE BOARD
WM. R. "BIFF" BURK, III, PE

ASSOCIATES
DAVID S. HARGROVE, PE
CRAIG P. WILLIAMS, PE

WILLIAM R. BURK, JR., 1912-1986

600 LURLEEN WALLACE BLVD, SUITE 180
TUSCALOOSA, AL 35401-9166
TELEPHONE (205) 759-3221 FAX (205) 759-9166
WWW.BKIUSA.COM



OVER 100 YEARS OF SERVICE

PRESIDENT
GEORGE C. KLEINPETER, JR., PE

REGIONAL VICE PRESIDENT - AL
O. JEFFREY WOOD, PE

VICE PRESIDENT
BRUCE L. HIGGINBOTHAM, PE

December 31, 2012

Bobby Hagler
Tuscaloosa County Engineer
2810 35th Street
Tuscaloosa, AL 35401

Tuscaloosa County Misc. Bridge Replacements
Invoice #17
BKI Job No. TU.11.006

For professional services rendered on the referenced project through the month of December 2012.

PAYMENT REQUEST NO.17

	<u>TOTAL AMOUNT</u>	<u>% COMPLETE</u>	<u>AMOUNT COMPLETE</u>	<u>CURRENT AMOUNT DUE</u>
<u>Jay Creek Bridge</u>				
DESIGN SERVICES	\$32,500.00	0%	\$ -	\$ -
SURVEY SERVICES	\$8,050.00			
<u>Upper Tyro Creek</u>				
DESIGN SERVICES	\$51,000.00	97%	\$ 49,735.00	\$ -
SURVEY SERVICES	\$8,050.00	100%	\$ 8,050.00	\$ -
ADDITIONAL SERVICES/ GEOTECHNICAL SERVICES	\$20,988.00	9%	\$ 1,908.18	\$ -
<u>Rock Castle Creek</u>				
DESIGN SERVICES	\$25,500.00	98%	\$ 24,930.00	\$ 1,000.00
SURVEY SERVICES	\$8,050.00	100%	\$ 8,050.00	\$ -
	\$133,150.00		\$ 93,683.18	\$ 1,000.00

PREVIOUSLY INVOICED: \$ (92,683.18)
AMOUNT DUE: \$ 1,000.00

RECEIVED

JAN 11 2013

TUSCALOOSA COUNTY
PUBLIC WORKS DEPARTMENT

BKI INVOICE: 52243





PO Drawer 2729
 Tuscaloosa, AL 35403
 205-349-2100

Tuscaloosa County Department of Public Works
 2810 35th St.
 Tuscaloosa, AL 35401

Invoice number 00006
 Date 12/31/2012

Project **2012094 TUSCALOOSA COUNTY
 BRIDGE REPLACEMENT PROJECTS
 2012**

For Professional Services provided from December 1, 2012 to December 31, 2012

Invoice Summary

Description	Contract Amount	Prior Billed	Total Billed	Current Billed
Moccasin Branch Road Bridge, TCP 63-01-12				
Survey	6,150.00	4,612.50	6,150.00	1,537.50
Engineering Design	23,150.00	6,945.00	18,520.00	11,575.00
Categorical Exclusion	3,500.00	0.00	0.00	0.00
Utility Coordination	1,200.00	0.00	0.00	0.00
Subtotal	34,000.00	11,557.50	24,670.00	13,112.50
Dobbs Road Bridge, TCP 63-02-12				
Survey	7,150.00	6,077.50	7,150.00	1,072.50
Engineering Design	24,150.00	10,143.00	19,320.00	9,177.00
Categorical Exclusion	3,500.00	0.00	0.00	0.00
Utility Coordination	1,200.00	0.00	0.00	0.00
Subtotal	36,000.00	16,220.50	26,470.00	10,249.50
Total	70,000.00	27,778.00	51,140.00	23,362.00

RECEIVED
 JAN 14 2013
 TUSCALOOSA COUNTY
 PUBLIC WORKS DEPARTMENT

Tuscaloosa County Department of Public Works
Project 2012094 TUSCALOOSA COUNTY BRIDGE REPLACEMENT PROJECTS 2012


Invoice number 00006
Date 12/31/2012

Invoice total **23,362.00**

Aging Summary

Invoice Number	Invoice Date	Outstanding	Current	Over 30	Over 60	Over 90	Over 120
00004	10/31/2012	3,745.00			3,745.00		
00005	11/30/2012	3,613.00		3,613.00			
00006	12/31/2012	23,362.00	23,362.00				
	Total	30,720.00	23,362.00	3,613.00	3,745.00	0.00	0.00

Approved by:

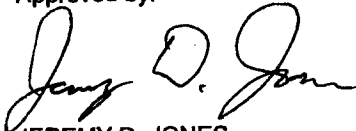

JEREMY D. JONES

Associate

ACCOUNTS ARE DUE AND PAYABLE UPON RECEIPT OF INVOICE. ACCOUNTS NOT PAID IN FULL WILL BE ASSESSED A FINANCE CHARGE OF 1 ½ PERCENT PER MONTH BEGINNING 30 DAYS FROM DATE OF INVOICE, UNLESS STATED OTHERWISE IN OUR CONTRACT.



NUMBER	DATE	PROJECT NUMBER	APPROVED
1	12/18/2012	123087	DAK [Signature]

Work Completed Thru 12/9/2012

REMIT PAYMENT TO:
McGiffert AND ASSOCIATES LLC
P.O. BOX 20559
TUSCALOOSA, AL 35402-0559

Tuscaloosa County Commission
714 Greensboro Avenue
Tuscaloosa, AL 35401

Attn: Mr. Allan Springer

Re: Englewood Hulls Water System
Nevins Road Surfacing Project Water Main Relocation
Final Construction Cost = \$12,078.44

Description	Hours	Rate	Sub-Total	Amount
• Coordination with County and Water System (Preliminary Design and Coordination)				
Senior Project Manager/Principal	6.25	\$ 150.00	\$ 937.50	
Engineer Technician	14.75	\$ 94.00	\$ 1,386.50	
			\$ 2,324.00	\$ 2,324.00
• Engineering Design (12% of Construction Cost)				\$ 1,449.00
• Resident Observation and Record Drawings				
Engineer Technician	21.25	\$ 94.00	\$ 1,997.50	
Computer/CADD Technician	3.50	\$ 85.00	\$ 297.50	
			\$ 2,295.00	\$ 2,295.00
• Construction Contract Management				
Senior Project Manager/Principal	4.75	\$ 150.00		\$ 712.50
			Total Amount Due	\$ 6,780.50

INDIAN CREEK EXCAVATING, LLC


10275 Indian Creek Road
Tuscaloosa, AL 35405

Invoice

Date	Invoice #
12/13/2012	1968

Bill To
Tuscaloosa County Commission Englewood Hills Water System Nevins Road Surfacing Project Water Main Relocation

P.O. No.	Terms	Project
	Due on receipt	

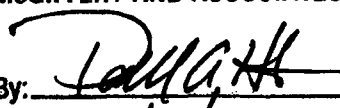Quantity	Description	Rate	Amount
1	Furnish all materials and labor to relocate water lines and pressure reducing station out of Nevins rd. to back of r.o.w.	12,078.44	12,078.44
<p>APPROVED FOR PAYMENT: McGIFFERT AND ASSOCIATES, LLC By: <u></u> Date: <u>12/10/12</u></p>			
Thank you for your business.		Total	\$12,078.44

GORDON ROSEN
R. BERNARD HARWOOD, JR.
J. SYDNEY COOK, III
JAMES J. SLEDGE
ROBERT M. SPENCE
BRYAN S. BRINYARK
PAIGE M. OLDSHUE
***BLAKE A. MADISON
†*W. BRADFORD ROANE, JR.
*JERRY C. OLDSHUE, JR.
**JEFFREY C. SMITH
DAVID E. RAINS
FOSTER C. ARNOLD
††MATTHEW Q. TOMPKINS
††JANE L. CALAMUSA
WILLIAM A. JONES
KRISTOFOR D. SODERGREN
RACHEL L. WEBBER
††♦♦CHAD L. HOBBS



*Board Certified - Creditors' Rights
Law - American Board of Certification
**Board Certified - Civil Trial Advocacy -
National Board of Trial Advocacy
***Certified Information Privacy Professional

†Also admitted in Florida
††Also admitted in Mississippi
♦Also admitted in Georgia
♦♦Also admitted in Tennessee

MARY BETH WEAR CAVERT
S. SCOTT HICKMAN
JOSEPH N. HOCUTT, II
ELIZABETH S. GORDON
CHRISTOPHER L. FREDERICK
SETH A. NEWTON
KATHRYN O. POPE
KATIE B. THOMPSON
††ROBIN E. PATE
J. MITCHELL HASTINGS
††LORI M. CREEL

OF COUNSEL:
D. WAYNE CHILDRESS

Writer's Email Address:
mtompkins@rosenharwood.com

January 14, 2013

Bobby Hagler
Tuscaloosa County
2810 35th Street
Tuscaloosa, AL 35401

**RE: Fosters-Ralph Water Authority – Dry Creek Road Relocation Project
Mitchell Water System – Indian Creek Road Waterline Relocation**

Dear Mr. Hagler:

Our firm represents Fosters-Ralph Water Authority and the Mitchell Water System. We were asked by Mitchell and Fosters-Ralph to assist in acquiring right of way for relocation of their lines relative to the Indian Creek Road and Dry Creek Road projects initiated by the County. I have consulted with my clients and with Robert Spence and Robert advised that the County will pay these bills directly. I am submitting them to your office to be placed in line for payment. There are separate invoices for each project. Please let me know if you have any questions or concerns.

Sincerely,

A handwritten signature in black ink, appearing to read 'Matthew Q. Tompkins', written over a white background.

Matthew Q. Tompkins

MQT:db

Enclosures

cc: Robert Spence

i:\matt\clients\tuscaloosa county\indian creek bridge\hagler, bobby ltr 1-14-13.doc

RECEIVED

JAN 25 2013

TUSCALOOSA COUNTY
PUBLIC WORKS DEPARTMENT

ROSEN HARWOOD, P.A.
 2200 Jack Warner Parkway, Suite 200
 Post Office Box 2727
 Tuscaloosa, AL 35403-2727
 Telephone Number: 205-344-5000
 Fax Number: 205-758-8358
 Toll Free: 1-877-223-9497
 Tax I.D. Number: 63-0599052

Fosters-Ralph Water Authority
 17109 Ralph Loop Road
 Ralph AL 35480

Page: 1
 January 08, 2013
CLIENT NUMBER: 51021-002M
 Statement Number: 485609

Dry Creek Road Relocation Project

Previous Balance \$1,201.75

Balance Due \$1,201.75

Past Due Amounts			
<u>Stmt Date</u>	<u>Stmt #</u>	<u>Billed</u>	<u>Due</u>
10/10/2012	477132	920.00	920.00
11/12/2012	482803	180.00	180.00
12/12/2012	484415	101.75	101.75
			1,201.75

Payment Due Upon Receipt

Please call Accounts Receivable if you would like to pay by credit card

PLEASE REFERENCE CLIENT NUMBER WITH PAYMENT

A finance charge of 1 1/2% per month may be assessed on accounts 60 days past due

ROSEN HARWOOD, P.A.
 2200 Jack Warner Parkway, Suite 200
 Post Office Box 2727
 Tuscaloosa, AL 35403-2727
 Telephone Number: 205-344-5000
 Fax Number: 205-758-8358
 Toll Free: 1-877-223-9497
 Tax I.D. Number: 63-0599052

Fosters-Ralph Water Authority
 17109 Ralph Loop Road
 Ralph AL 35480

Page: 1
 October 10, 2012
CLIENT NUMBER: 51021-002M
 Statement Number: 477132

Dry Creek Road Relocation Project

Specific Billing Information

			<u>Rate</u>	<u>Hours</u>	
09/04/2012	MQT	Draft easements.	200.00	2.00	400.00
09/05/2012	MQT	Phone conference Darrell Hobson; conference Robert Spence.	200.00	0.50	100.00
09/12/2012	MQT	Conference Robert Spence; email correspondence Darrell Hobson.	200.00	0.40	80.00
09/13/2012	MQT	Review and Meeting with Darrell Hobson.	200.00	1.00	200.00
09/14/2012	MQT	Phone conference Reginald Murray; revise easement documents for Mt. Zion church easement.	200.00	0.50	100.00
09/25/2012	MQT	Email correspondence Reginald Murray.	200.00	<u>0.20</u>	<u>40.00</u>
		For Current Services Rendered		4.60	920.00

Recapitulation

<u>Timekeeper</u>	<u>Hours</u>	<u>Rate</u>	<u>Total</u>
Matthew Q. Tompkins	4.60	\$200.00	\$920.00

Total Current Work 920.00

Balance Due \$920.00

Payment Due Upon Receipt

Please call Accounts Receivable if you would like to pay by credit card

PLEASE REFERENCE CLIENT NUMBER WITH PAYMENT

A finance charge of 1 1/2% per month may be assessed on accounts 60 days past due

ROSEN HARWOOD, P.A.
 2200 Jack Warner Parkway, Suite 200
 Post Office Box 2727
 Tuscaloosa, AL 35403-2727
 Telephone Number: 205-344-5000
 Fax Number: 205-758-8358
 Toll Free: 1-877-223-9497
 Tax I.D. Number: 63-0599052

Fosters-Ralph Water Authority
 17109 Ralph Loop Road
 Ralph AL 35480

Page: 1
 November 12, 2012
CLIENT NUMBER: 51021-002M
 Statement Number: 482803

Dry Creek Road Relocation Project

Specific Billing Information

			Rate	Hours	
10/10/2012	MQT	Email correspondence Reginald Murray; phone conference Darrell Hobson.	200.00	0.50	100.00
10/30/2012	MQT	Phone conference Barbara Rogers regarding Dry Creek Road Baptist Church easement.	200.00	0.40	80.00
		For Current Services Rendered		0.90	180.00

Recapitulation

<u>Timekeeper</u>	<u>Hours</u>	<u>Rate</u>	<u>Total</u>
Matthew Q. Tompkins	0.90	\$200.00	\$180.00

Total Current Work	180.00
Previous Balance	\$920.00
Balance Due	<u>\$1,100.00</u>

Payment Due Upon Receipt

Please call Accounts Receivable if you would like to pay by credit card

PLEASE REFERENCE CLIENT NUMBER WITH PAYMENT

A finance charge of 1 1/2% per month may be assessed on accounts 60 days past due

ROSEN HARWOOD, P.A.
2200 Jack Warner Parkway, Suite 200
Post Office Box 2727
Tuscaloosa, AL 35403-2727
Telephone Number: 205-344-5000
Fax Number: 205-758-8358
Toll Free: 1-877-223-9497
Tax I.D. Number: 63-0599052

Fosters-Ralph Water Authority
17109 Ralph Loop Road
Ralph AL 35480

Page: 1
December 12, 2012
CLIENT NUMBER: 51021-002M
Statement Number: 484415

Dry Creek Road Relocation Project

Expenses

11/13/2012	Judge of Probate - Recording Fee	24.25
11/13/2012	Judge of Probate - Recording Fee	24.00
11/19/2012	Judge of Probate - Recording Fee - Dailey Easement	24.50
11/28/2012	Judge of Probate - Recording Fee - Zion Hill A.M.E. - Easement	29.00
	Total Expenses	101.75
	Total Current Work	101.75
	<i>Previous Balance</i>	\$1,100.00
	<i>Balance Due</i>	<u>\$1,201.75</u>

Payment Due Upon Receipt

Please call Accounts Receivable if you would like to pay by credit card

PLEASE REFERENCE CLIENT NUMBER WITH PAYMENT

A finance charge of 1 1/2% per month may be assessed on accounts 60 days past due

ROSEN HARWOOD, P.A.
2200 Jack Warner Parkway, Suite 200
Post Office Box 2727
Tuscaloosa, AL 35403-2727
Telephone Number: 205-344-5000
Fax Number: 205-758-8358
Toll Free: 1-877-223-9497
Tax I.D. Number: 63-0599052

Tuscaloosa County Commission

Page: 1
January 08, 2013
CLIENT NUMBER: 50954-002M
Statement Number: 485608

Mitchell Water System-Indian Creek Road Water Line
Relocation

Previous Balance \$731.50

Balance Due \$731.50

Past Due Amounts			
<u>Stmt Date</u>	<u>Stmt #</u>	<u>Billed</u>	<u>Due</u>
09/12/2012	475719	700.00	700.00
10/10/2012	477131	31.50	31.50
			<u>731.50</u>

Payment Due Upon Receipt

Please call Accounts Receivable if you would like to pay by credit card

PLEASE REFERENCE CLIENT NUMBER WITH PAYMENT

A finance charge of 1 1/2% per month may be assessed on accounts 60 days past due

ROSEN HARWOOD, P.A.
2200 Jack Warner Parkway, Suite 200
Post Office Box 2727
Tuscaloosa, AL 35403-2727
Telephone Number: 205-344-5000
Fax Number: 205-758-8358
Toll Free: 1-877-223-9497
Tax I.D. Number: 63-0599052

Tuscaloosa County Commission

Page: 1
October 10, 2012
CLIENT NUMBER: 50954-002M
Statement Number: 477131

Mitchell Water System-Indian Creek Road Water Line
Relocation

Expenses

09/28/2012	Judge of Probate - Recording Fee - Miller, Virgil ROW	14.50
09/28/2012	Judge of Probate - Recording Fee - Miller, Linda ROW	17.00
	Total Expenses	31.50
	Total Current Work	31.50
	<i>Previous Balance</i>	\$700.00
	<i>Balance Due</i>	<u>\$731.50</u>

Payment Due Upon Receipt

Please call Accounts Receivable if you would like to pay by credit card

PLEASE REFERENCE CLIENT NUMBER WITH PAYMENT

A finance charge of 1 1/2% per month may be assessed on accounts 60 days past due

ROSEN HARWOOD, P.A.
 2200 Jack Warner Parkway, Suite 200
 Post Office Box 2727
 Tuscaloosa, AL 35403-2727
 Telephone Number: 205-344-5000
 Fax Number: 205-758-8358
 Toll Free: 1-877-223-9497
 Tax I.D. Number: 63-0599052

Tuscaloosa County Commission

Page: 1
 September 12, 2012
CLIENT NUMBER: 50954-002M
 Statement Number: 475719

Mitchell Water System-Indian Creek Road Water Line
 Relocation

Specific Billing Information

			Rate	Hours	
08/09/2012	MQT	Draft easements Virgil and Linda Miller; title examination of Miller property.	200.00	3.00	600.00
08/10/2012	MQT	Complete easements; email correspondence Darrell Hobson.	200.00	0.50	100.00
		For Current Services Rendered		3.50	700.00

Recapitulation

<u>Timekeeper</u>	<u>Hours</u>	<u>Rate</u>	<u>Total</u>
Matthew Q. Tompkins	3.50	\$200.00	\$700.00

Total Current Work 700.00

Balance Due \$700.00

Payment Due Upon Receipt

Please call Accounts Receivable if you would like to pay by credit card

PLEASE REFERENCE CLIENT NUMBER WITH PAYMENT

A finance charge of 1 1/2% per month may be assessed on accounts 60 days past due

MONTH OF: **NOVEMBER, 2012**

FUND	CHECK NUMBERS	AMOUNT	
001 GENERAL FUND	14705-15644	\$5,440,207.11	
112 SPECIAL SALES TAX			
112 ROAD & BRIDGE	4203-4390	\$1,388,401.37	
116 CAPITAL IMPROVEMENT			
117 RRR GAS TAX			
120 REAPPRAISAL	1972-1992	\$219,751.83	
160 COMMUNITY DEVELOP			
710 PAYROLL-CHECKS	92806-92876	\$1,707,704.77	
	54663-54859	\$1,632,916.43	
	PAYROLL-DIR DEP	7840-9182	\$185,025.39
720 EXCESS LAND SALES	373	\$58,191.60	
730 FIDUCIARY			
750 PISTOL PERMIT	7811-7821	\$12,631.46	
780 E911	4754-4763	\$11,216.49	
781 GAS TAX BONDING			
783 WORKMEN'S COMP	112	\$10,726.97	
784 TAX COLL SPECIAL			
785 TAX ASSR SPECIAL			
786 MFG HOMES			
787 MOTOR VEH TRAINING	164	\$600.00	
		<hr/>	
		\$10,667,373.42	

CHECKED BY: W M Lamb

WILLIAM M. LAMB, ACCOUNTING MANAGER

APPROVED BY TUSCALOOSA COUNTY COMMISSION:

CHAIRMAN, W. HARDY MCCOLLUM

W Hardy McCollum

COMMISSIONER, STAN ACKER

Stan Acker

COMMISSIONER, JERRY TINGLE

Jerry M. Tingle

COMMISSIONER, BOBBY MILLER

Bobby Miller

COMMISSIONER, REGINALD MURRAY

Reginald Murray

MONTH OF: **DECEMBER, 2012**

	FUND	CHECK NUMBERS	AMOUNT
001	GENERAL FUND SPECIAL SALES TAX	15595-15933	\$3,956,929.95
112	ROAD & BRIDGE	4308-4500	\$2,535,348.38
116	CAPITAL IMPROVEMENT		
117	RRR GAS TAX	313	\$306,000.00
120	REAPPRAISAL	1993-2011	\$233,018.15
160	COMMUNITY DEVELOP	1573	\$1,480.00
710	PAYROLL-CHECKS	92877-92932	\$1,282,242.95
		9189-10085	\$1,074,263.65
	PAYROLL-DIR DEP	54860-55298	\$274,832.57
720	EXCESS LAND SALES		
730	FIDUCIARY		
750	PISTOL PERMIT	7822-7830	\$12,419.15
780	E911	4764-4776	\$50,263.51
781	GAS TAX BONDING		
783	WORKMEN'S COMP	113	\$20,835.38
784	TAX COLL SPECIAL		
785	TAX ASSR SPECIAL		
786	MFG HOMES		
787	MOTOR VEH TRAINING		

\$9,747,633.69


CHECKED BY:



WILLIAM M. LAMB, ACCOUNTING MANAGER

APPROVED BY TUSCALOOSA COUNTY COMMISSION:


CHAIRMAN, W. HARDY MCCOLLUM

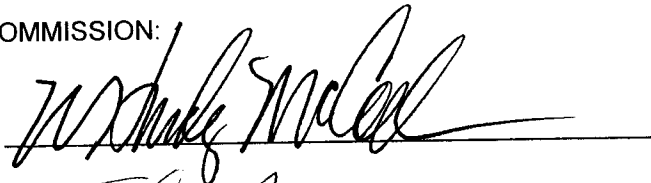


COMMISSIONER, STAN ACKER



COMMISSIONER, JERRY TINGLE

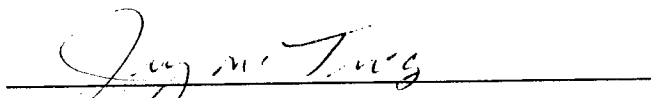

COMMISSIONER, BOBBY MILLER

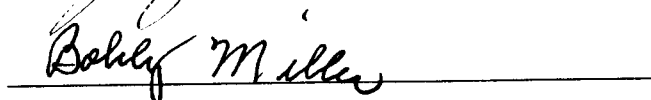

COMMISSIONER, REGINALD MURRAY



TUSCALOOSA COUNTY COMMISSION
TUSCALOOSA COUNTY, ALABAMA

**RESOLUTION APPROVING THE VACATION OF A PUBLIC STREET
IN TUSCALOOSA COUNTY, ALABAMA**

WHEREAS, the Tuscaloosa County Commission is desirous of vacating a portion of the public street located in Tuscaloosa County, Alabama generally known as "**Progress Drive**" and more particularly described below.

WHEREAS, a duly advertised and noticed public hearing to address the proposed vacation of a portion of Progress Drive, a public street in Tuscaloosa County, was held on January 23, 2013.

WHEREAS, it appears to the Tuscaloosa County Commission that the vacation of a portion of said public road as herein described will not deprive other property owners of their right, as they may have, to convenient and reasonable means of ingress and egress to and from their property, nor will it adversely affect the interest of the public in any way.

WHEREAS, it appears to the Tuscaloosa County Commission that it is in the interest of the public that the herein described portion of Progress Drive be vacated.

NOW, THEREFORE, BE IT RESOLVED BY THE TUSCALOOSA COUNTY COMMISSION as follows:

That the assent of said County Commission be, and the same is hereby given, to the vacation of the following described portion of a public street in Tuscaloosa County, Alabama, to-wit:

SEE RIGHT OF WAY VACATION LEGAL DESCRIPTION AND PLAT PREPARED BY MCGIFFERT & ASSOCIATES, INC., DATED OCTOBER 10, 2012, ATTACHED HERETO AS **EXHIBIT A** AND MADE A PART HEREOF BY THIS REFERENCE.

It is the intent to vacate only that portion of the current prescribed right-of-way on Progress Drive described and depicted in said Exhibit A.

BE IT FURTHER RESOLVED that the following persons or entities are owner(s) of the lots or parcels of land abutting the street being vacated by this resolution:

H. N. and Frances C. Berger Foundation

BE IT FURTHER RESOLVED that it appears that there exist no owner(s) of lots or parcels of land that will be cut off from access to their respective parcel or lot by this vacation.

BE IT FURTHER RESOLVED that the Chairman of the County Commission be, and he hereby is, authorized to file a copy of this resolution, duly certified as correct by the County Clerk of Tuscaloosa County, the officer in charge of the records of said County, in the Probate Court of Tuscaloosa County, Alabama.

BE IT FURTHER RESOLVED that the Chairman of the County Commission be, and hereby is, authorized to publish notice of the adoption of this resolution once in a newspaper in Tuscaloosa County within the next fourteen (14) days.

BE IT FURTHER RESOLVED that this vacation is subject to any and all public utilities which might be located in said right-of-way.

This 23rd day of January, 2013.



W. Hardy McCollum, Chairman
Tuscaloosa County Commission

ATTEST:



Melvin Vines, County Administrator

PUBLIC NOTICE OF INTENT TO VACATE ROADWAY

TAKE NOTICE that, pursuant to The Code of Alabama § 23-4-1 et seq., the Tuscaloosa County Commission proposes to vacate a portion of a certain public street located in Tuscaloosa County generally known as the “**Progress Drive**” and more particularly described as follows:

SEE RIGHT OF WAY VACATION LEGAL DESCRIPTION PREPARED BY MCGIFFERT & ASSOCIATES, INC., DATED OCTOBER 10, 2012, ATTACHED HERETO AS **EXHIBIT A** AND MADE A PART HEREOF BY THIS REFERENCE.

It is the intent to vacate only that portion of the current prescribed right-of-way on Progress Drive described in said Exhibit A.

TAKE FURTHER NOTICE that the Tuscaloosa County Commission will hold a public hearing on this proposed vacation at its regularly scheduled meeting on **January 23, 2013, at 4:00 pm**, in the Chambers of the Tuscaloosa County Commission located at the Tuscaloosa County Courthouse, 714 Greensboro Avenue, Tuscaloosa, Alabama 35401. In addition to the public hearing, a final decision on this proposed vacation will be made by the County Commission at this meeting.

Any citizen alleging to be affected by this proposed vacation may submit a written objection to the Tuscaloosa County Commission or may request an opportunity to be heard at the public hearing by contacting the Clerk of the Commission at (205) 349-3870.

EXHIBIT " A "

LEGAL DESCRIPTION

A Right-of-Way vacation being a portion of the Progress Drive Right-of-Way as recorded in Deed Book 2007, Page 27716 in the Probate Office of Tuscaloosa County, Alabama located in the Northwest Quarter of the Southwest Quarter of Section 30, Township 21 South, Range 7 West in Tuscaloosa County, Alabama and being more particularly described as follows:

As a STARTING POINT, begin at the Southeast corner of the Southeast Quarter of the Northwest Quarter of said Section 30; thence run in a Westerly direction along the South boundary of said Quarter-Quarter for a distance of 1,254.93 feet to a point; thence with a deflection angle of 65 degrees 21 minutes to the right, run in a Northwesterly direction for a distance of 71.55 feet to a point; thence with a deflection angle of 85 degrees 56 minutes to the left, run in a Southwesterly direction for a distance of 488.56 feet to a point; thence with a deflection angle of 85 degrees 29 minutes to the left, run in a Southeasterly direction for a distance of 327.90 feet to a point; thence with a deflection angle of 24 degrees 58 minutes to the right, run in a Southwesterly direction for a distance of 137.86 feet to a point on the North Right-of-Way of Progress Drive and the POINT OF BEGINNING of the vacation herein described; thence continue in a Southwesterly direction along said course for a distance of 70.38 feet to a point on a curve having a delta of 15 degrees 27 minutes and a radius of 1,836.02 feet; thence with an interior angle of 76 degrees 24 minutes, run in a Northwesterly direction along said curve for a chord distance of 493.75 feet (arc distance of 495.25 feet) to the point of tangency of said curve; thence with an interior angle of 172 degrees 16 minutes from the chord, continue in a Northwesterly direction for a distance of 60.17 feet to the point of curvature of a curve having a delta of 15 degrees 04 minutes and a radius of 950.56 feet; thence with an interior angle of 187 degrees 32 minutes to the chord, continue in a Northwesterly direction along said curve for a chord distance of 249.22 feet (arc distance of 249.94 feet) to a point; thence with an interior angle of 97 degrees 32 minutes from the chord, run in a Northeasterly direction for a distance of 70.00 feet to a point on the curving North Right-of-Way of said Progress Drive (a variable width Right-of-Way), said curve having a delta of 15 degrees 04 minutes and a radius of 1020.56 feet; thence with an interior angle of 82 degrees 28 minutes to the chord, run in a Southeasterly direction along said curving Right-of-Way for a chord distance of 267.58 feet (arc distance of 268.35 feet) to the point of tangency of said curve; thence with an interior angle of 172 degrees 28 minutes from the chord, continue in a Southeasterly direction along said Right-of-Way for a distance of 60.17 feet to the point of curvature of a curve having a delta of 15 degrees 13 minutes and a radius of 1,766.02 feet; thence with an interior angle of 187 degrees 37 minutes to the chord, continue in a Southeasterly direction along said curving Right-of-Way for a chord distance of 467.80 feet (arc distance of 469.18 feet) to the POINT OF BEGINNING of the parcel herein described, at which point the interior angle is 103 degrees 43 minutes. Said parcel containing 1.29 acres.

RIGHT-OF-WAY VACATION PLAT



2814 STILLMAN BLVD. • P.O. BOX 20559
TUSCALOOSA, ALABAMA 35402-0559

WWW.MCGIFFERT.COM (205)759-1521 FAX (205)759-1524


THIS DRAWING AND ALL INFORMATION SHOWN HEREON IS THE PROPERTY OF THE ENGINEER AND MAY NOT BE REPRODUCED OR USED WITHOUT WRITTEN CONSENT OF THE ENGINEER.
COPYRIGHT © 2012 MCGIFFERT AND ASSOCIATES, LLC

TUSCALOOSA COUNTY
TO
C-L TUSCALOOSA ASSOCIATES, LLC
PROGRESS DRIVE RIGHT-OF-WAY VACATION
SECTION 30, TOWNSHIP 21 SOUTH, RANGE 7 WEST
TUSCALOOSA COUNTY ALABAMA

OWNER: TUSCALOOSA COUNTY
SOURCE OF TITLE: DB. 2007, PG. 27716

REVISION		
DATE	DESCRIPTION	BY

FILE NAME: FAURECIA-ROW-VAC		SHEET No. 1 of 2	
DATE OF FIELD SURVEY: 10-7-2012	SCALE: 1"=200'	CHECKED BY:	DWG. No.
FIELD BOOK: 1271-6	DRAWN BY: G N F		472-12
PAGE: 23-24	JOB No. 12-2432		

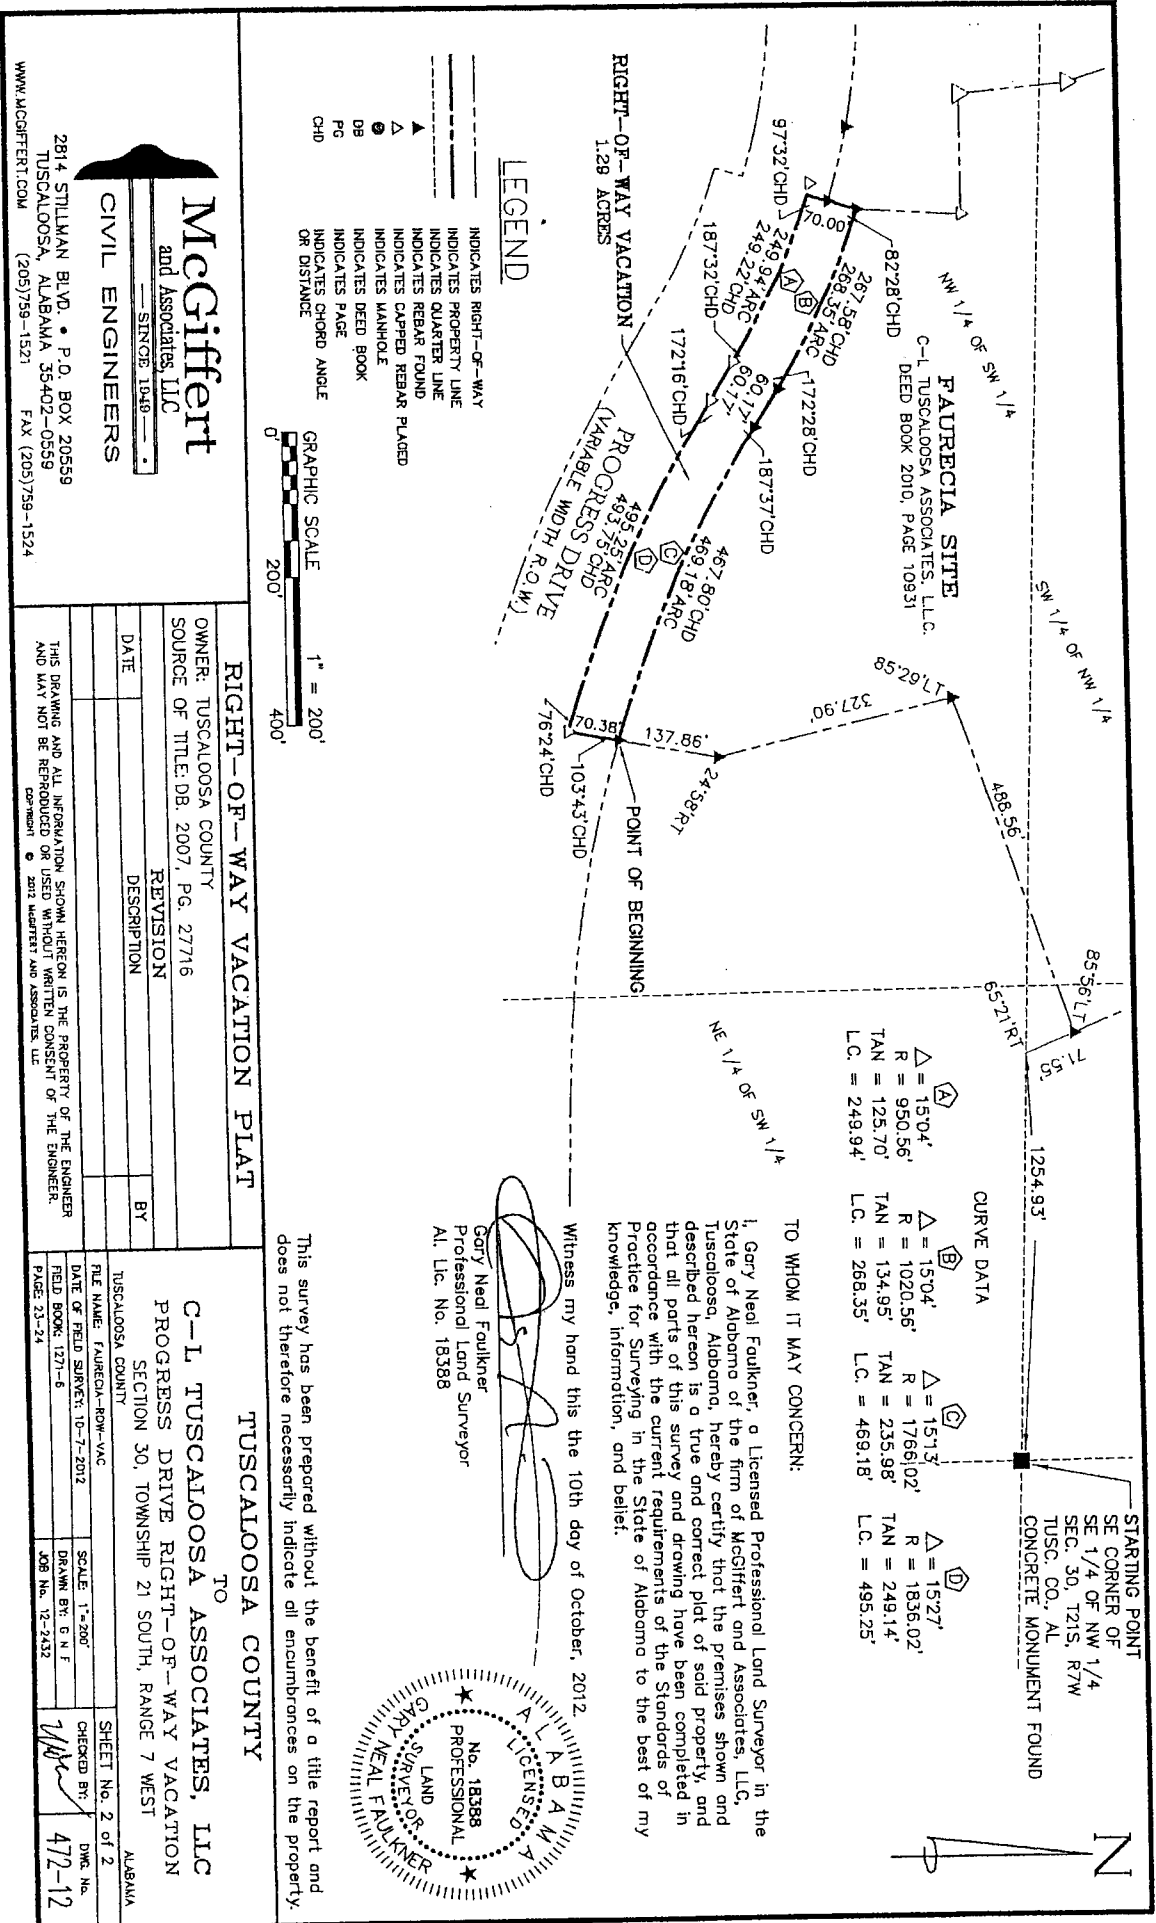

- LEGEND**
- INDICATES RIGHT-OF-WAY
 - INDICATES PROPERTY LINE
 - - - INDICATES QUARTER LINE
 - ▲ INDICATES REBAR FOUND
 - ⊙ INDICATES CAPPED REBAR PLACED
 - ⊕ INDICATES MANHOLE
 - ⊗ INDICATES DEED BOOK
 - ⊖ INDICATES PAGE
 - ∠ INDICATES CHORD ANGLE
 - CHD INDICATES CHORD OR DISTANCE



McGiffert
 and Associates, LLC
 CIVIL ENGINEERS

2814 STILLMAN BLVD. • P.O. BOX 20559
 TUSCALOOSA, ALABAMA 35402-0559
 (205)759-1521 FAX (205)759-1524
 WWW.MCGIFFERT.COM

RIGHT-OF-WAY VACATION PLAT

OWNER:	TUSCALOOSA COUNTY
SOURCE OF TITLE:	DB, 2007, PG. 27716
REVISION	
DATE	
DESCRIPTION	
BY	

TUSCALOOSA COUNTY

TO

C-L TUSCALOOSA ASSOCIATES, LLC

PROGRESS DRIVE RIGHT-OF-WAY VACATION

SECTION 30, TOWNSHIP 21 SOUTH, RANGE 7 WEST

FILE NAME:	FAURECIA-ROW-VAC
DATE OF FIELD SURVEY:	10-7-2012
FIELD BOOK:	1271-6
SCALE:	1"=200'
DRAWN BY:	G.N.F.
COR. NO.:	12-2432
CHECKED BY:	<i>[Signature]</i>
DWG. NO.:	472-12
SHEET NO.:	2 of 2


ALABAMA

TO WHOM IT MAY CONCERN:

I, Gary Neal Faulkner, a Licensed Professional Land Surveyor in the State of Alabama of the firm of McGiffert and Associates, LLC, Tuscaloosa, Alabama, hereby certify that the premises shown and described herein is a true and correct plat of said property, and that all parts of this survey and drawing have been completed in accordance with the current requirements of the Standards of Practice for Surveying in the State of Alabama to the best of my knowledge, information, and belief.

Witness my hand this the 10th day of October, 2012.

[Signature]
 Gary Neal Faulkner
 Professional Land Surveyor
 Al. Lic. No. 18388

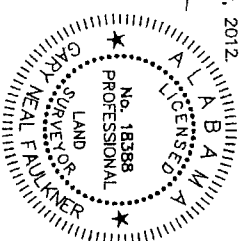

This survey has been prepared without the benefit of a title report and does not therefore necessarily indicate all encumbrances on the property.

RESOLUTION NO. _____

RESOLUTION ORDERING DEMOLITION OF UNSAFE STRUCTURE

WHEREAS, pursuant to Sections 34-14A-12(c) and 11-53A-20, et seq., Code of Alabama (1975), as amended, the appropriate County official of Tuscaloosa County has found that the following building, structure, or part thereof, or party wall or foundation, in Tuscaloosa County, is unsafe, dangerous, offensive, or injurious to the public health, comfort or welfare of the community to the extent that it is a public nuisance:

Parcel ID # 63-04-06-14-0-001-004.002 (22711 Hwy. 43 N., Berry, AL 35542)

WHEREAS, all appropriate notifications and time periods have been complied with by the appropriate County official for Tuscaloosa County; and


WHEREAS, on the 23rd day of January, 2013, a public hearing was held by the Tuscaloosa County Commission, at which time the appropriate County official for Tuscaloosa County appeared and set forth reasons for his findings.

NOW, THEREFORE, BE IT RESOLVED by the County Commission of Tuscaloosa County, Alabama, as follows:


1. That the Tuscaloosa County Commission finds that the building, structure, or part thereof, or party wall or foundation, located in Tuscaloosa County, to-wit: Parcel ID # 63-04-06-14-0-001-004.002 (22711 Hwy. 43 N., Berry, AL 35542) is unsafe, dangerous, offensive or injurious to the public health, comfort or welfare of the community to the extent that it is a public nuisance.
2. That the aforementioned building, structure, or part thereof, or party wall or foundation, is hereby ordered demolished, pursuant to the terms and conditions of Sections 11-53A-20, et seq., Code of Alabama (1975), as amended.
3. The provisions of this Resolution are separable. If any part or parts of this Resolution are declared unconstitutional or otherwise invalid by a court of competent jurisdiction, the remaining part or parts thereof shall continue in full force and effect.
4. This Resolution expressly does not repeal any other resolutions of the Tuscaloosa County Commission.
5. This Resolution shall become effective immediately upon execution or otherwise becoming law.


RESOLVED AND DONE this 23rd day of January, 2013.

TUSCALOOSA COUNTY COMMISSION

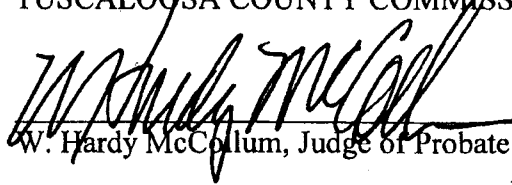
W. Hardy McCollum, Judge of Probate

ATTEST:

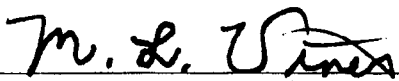
Melvin Vines, County Administrator

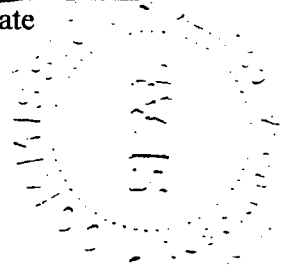

APPROVED THIS THE 23rd DAY OF January, 2013.

RESOLUTION NO. _____

RESOLUTION ORDERING DEMOLITION OF UNSAFE STRUCTURE

WHEREAS, pursuant to Sections 34-14A-12(c) and 11-53A-20, et seq., Code of Alabama (1975), as amended, the appropriate County official of Tuscaloosa County has found that the following building, structure, or part thereof, or party wall or foundation, in Tuscaloosa County, is unsafe, dangerous, offensive, or injurious to the public health, comfort or welfare of the community to the extent that it is a public nuisance:

Parcel ID # 30-05-16-1-003-005.000 (4301 Elm Drive, Tuscaloosa, AL 35404)

WHEREAS, all appropriate notifications and time periods have been complied with by the appropriate County official for Tuscaloosa County; and


WHEREAS, on the 23rd day of January, 2013, a public hearing was held by the Tuscaloosa County Commission, at which time the appropriate County official for Tuscaloosa County appeared and set forth reasons for his findings.

NOW, THEREFORE, BE IT RESOLVED by the County Commission of Tuscaloosa County, Alabama, as follows:

1. That the Tuscaloosa County Commission finds that the building, structure, or part thereof, or party wall or foundation, located in Tuscaloosa County, to-wit: Parcel ID # 30-05-16-1-003-005.000 (4301 Elm Drive, Tuscaloosa, AL 35404) is unsafe, dangerous, offensive or injurious to the public health, comfort or welfare of the community to the extent that it is a public nuisance.
2. That the aforementioned building, structure, or part thereof, or party wall or foundation, is hereby ordered demolished, pursuant to the terms and conditions of Sections 11-53A-20, et seq., Code of Alabama (1975), as amended.
3. The provisions of this Resolution are separable. If any part or parts of this Resolution are declared unconstitutional or otherwise invalid by a court of competent jurisdiction, the remaining part or parts thereof shall continue in full force and effect.
4. This Resolution expressly does not repeal any other resolutions of the Tuscaloosa County Commission.
5. This Resolution shall become effective immediately upon execution or otherwise becoming law.

RESOLVED AND DONE this 23rd day of January, 2013.

TUSCALOOSA COUNTY COMMISSION

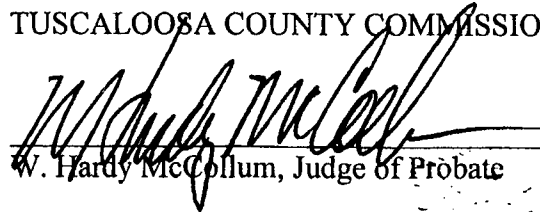


W. Hardy McCollum, Judge of Probate

ATTEST:



Melvin Vines, County Administrator

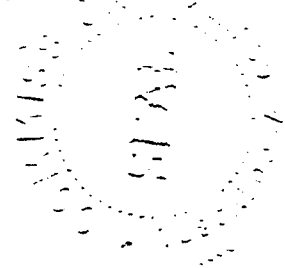

APPROVED THIS THE 23rd DAY OF January, 2013.

**CONTRACT REGARDING PSYCHIATRIC SERVICES
FOR INMATES AT THE TUSCALOOSA COUNTY JAIL**

This agreement is between Capstone Health Services Foundation, an Alabama non-profit Corporation ("Capstone"), and Tuscaloosa County, Alabama, a political subdivision of the State of Alabama ("County").

1. **Psychiatric Services Provided by Capstone.** Capstone shall also provide limited psychiatric services to the inmates at the Tuscaloosa County Jail, as specifically set out in this agreement. Capstone shall provide the following limited psychiatric services to the inmates at the Tuscaloosa County Jail:

- Weekly direct patient evaluations at the Jail, for the purpose of making diagnoses and prescribing medications for inmates housed at the jail.
- Once a day (once per each 24 hour period) evaluations at the Jail for persons who have been placed on suicide watch pursuant to Jail policy to determine if that individual can reasonably be monitored on a less acute level.
- Consultation with the Jail physicians and responsible parties to attempt to create a beneficial but cost effective formulary.

Nothing in this amendment requires or shall be construed to require Capstone to provide the following services to the inmates at the Tuscaloosa County Jail:

- 24 hour emergency psychiatric services to the jail or its inmates.
- Any on-going care for any inmate who is released from the jail.

2. **Payment for Services.** The County shall pay Capstone the sum of Eighty-two Thousand Five Hundred Eight and No/100 Dollars (\$82,508.00) annually for the services provided pursuant to this amendment, such sum to be paid in equal monthly installments. The payment required in this Paragraph 2 shall be in addition to the payment required by Paragraph 1(c) of the Contract, and shall be subject to adjustment on the same terms as the payment required by Paragraph 1(c) of the Contract.

3. **Collection of Funds from Third Party Payors.** Capstone shall use its best efforts to collect any reimbursement from any third party payors who may be obligated for the psychiatric services provided to any inmates, and shall, on a monthly basis credit the County for all such sums recovered and provide an accounting of the same.

4. **Term.** This Agreement shall have a term of one year from its execution, which term shall automatically renew, for a total of three years, unless otherwise cancelled or terminated as provided herein.

5. **Cooperation.** The County, the Sheriff, his deputies, their agents and employees shall provide Capstone full cooperation so that it may render the services made the subject of this agreement. Capstone agrees to cooperate with the other medical providers operating at the Tuscaloosa County Jail so as to provide consistent, cost effective treatment for the inmates confined therein.

6. **Designees.** Capstone and the County agree that the limited psychiatric services provided for in this amendment shall be provided by Dr. Marissa Giggie. In the event that Dr. Giggie is unavailable for any duty, she will make every effort to ensure that a properly qualified and licensed psychiatrist will cover her duties for her. There shall be allowed a period of two calendar weeks per year in which Dr. Giggie does not provide services and can find no suitable replacement.

7. **Effective Date.** Upon execution by both Capstone and the County, this amendment shall be deemed effective as of January 31, 2013.

8. **Termination.** Either Capstone or the County may cancel or terminate without cause the limited psychiatric services provided pursuant to this amendment by giving thirty (30) days written notice to the other party.

9. **HIPAA Requirements.** Both capstone and the County recognize the confidential nature of psychiatric services provided to the inmates at the Tuscaloosa County Jail. In order to facilitate the administration and maintenance of the safety, security and good order of the Tuscaloosa County Jail, Protected Health Information (as it is defined in 45 CFR Sec. 164.501) may be disclosed by either party to the other party to further the provision of health care to the inmates at the Tuscaloosa County Jail.


10. **Authority.** The undersigned have full authority to enter into this agreement on behalf of their respective represented parties.

11. **Entire Agreement.** This agreement contains the entire agreement between the parties with respect to the subject matter hereof, all previous negotiations, representations and agreements are merged herein or otherwise have no effect.

12. **Amendment.** This agreement shall not be modified or amended except in writing signed by both parties.


[EXECUTION PAGES FOLLOW.]

TUSCALOOSA COUNTY, ALABAMA

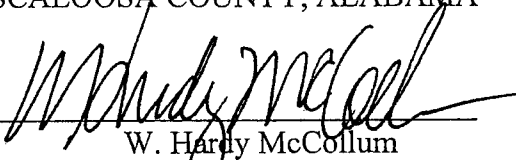By: 
W. Hardy McCollum
Chairman, County Commission

Date: 2-5-13

Attest:

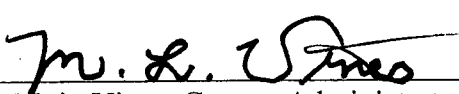
By: Melvin Vines, County Administrator

CAPSTONE HEALTH SERVICES, INC.

By: _____
Karen Burgess, M.D., President

Date: _____

Attest:

By: _____

Disclosure Statement for Commissioner Stan Acker - January 23, 2013

Re: Contract for Psychiatric Services for Inmates at the Tuscaloosa County Jail between the Capstone Health Services Foundation and Tuscaloosa County , Alabama

The Capstone Health Services Foundation is a 501 c 3 entity which is affiliated with the University of Alabama. The University in turn is a unit of the UA Board of Trustees as is my employer, the UA System Office. I have no management responsibility or financial interest in the Health Services Foundation as it is a totally separate legal entity with it's own Board of Directors.

I have checked with Legal Counsel for the County as well as Legal Counsel for the UA Board of Trustees and we have determined that I am not required to recuse myself from voting on this contract. I am making this disclosure in order to be fully transparent and to document the fact that the Capstone Health Services Foundation is an entity affiliated with the UA Board of Trustees as is my employer, the UA System Office.

W. HARDY McCOLLUM
CHAIRMAN

MELVIN L. VINES
COUNTY ADMINISTRATOR

WILLIAM M. LAMB
CHIEF FINANCIAL OFFICER



MEMBERS
STAN ACKER
JERRY TINGLE
BOBBY MILLER
REGINALD MURRAY

COUNTY COMMISSION

TUSCALOOSA COUNTY ALABAMA
P.O. Box 20113 • 714 GREENSBORO AVENUE
TUSCALOOSA, ALABAMA 35402-0113
205-349-3870


To: Tuscaloosa County Commission

From: Gaile Foster, Abernant Volunteer Fire Department

Date: 1-23-2013

Subject: Request for Funding for Foundation Concrete
For New Fire Department

On behalf of the Abernant Volunteer Fire Department, I respectfully request approval of \$15,000 for the above project.

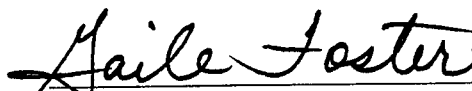
Gaile Foster

January 23, 2013

LANGUAGE ACCESS PLAN

As a result of the completion of the Four-Factor Analysis, for the Holt Community Senior Activity Center Project, Project Number: CY-CE-PF-12-024, Tuscaloosa County has identified the following type(s) of language assistance to be provided on an as needed basis by Tuscaloosa County and the Tuscaloosa County Commission throughout the implementation of the subject Community Development Block Grant program:

All CDBG citizen participation documents, project-related resolutions, public notices and amendments will be published in Spanish and posted on bulletin boards at the Tuscaloosa County Courthouse, Tuscaloosa County Courthouse Annex (2501 7th Street) and in other public places throughout the proposed project area(s) and/or the County.


Additionally, all published citizen participation advertisements will include a statement in Spanish indicating other program materials are available in Spanish upon receipt of request.

All citizen participation notices will include a statement that translators will be available at public meetings upon prior request.


If needed or requested, a translator will be retained to provide oral translation in the field during the implementation of applicable project activities (right-of-way acquisition, relocation, water and/or sewer hook-ups, etc.).

If other populations of Limited English Proficiency (LEP) persons are identified in the future, Tuscaloosa County will consider and review additional measures to serve the language access needs of those persons.

Said Language Access Plan adopted this the 23rd of January, 2013 by the Tuscaloosa County Commission.

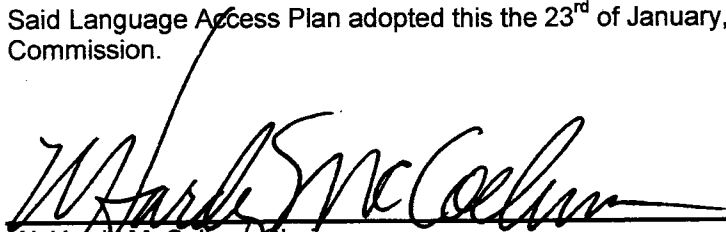

W. Hardy McCollum, Chairman
Tuscaloosa County Commission

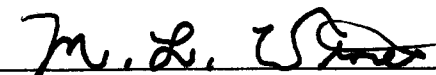Attest: 

Melvin L. Vines, County Administrator
Tuscaloosa County Commission

APPROVED BY
COUNTY COMMISSION
DATE 01-23-2013