

TUSCALOOSA COUNTY COMMISSION  
MEETING

January 19, 2005

TUSCALOOSA COUNTY                    §  
STATE OF ALABAMA                    §

This being the date and hour to which the Tuscaloosa County Commission adjourned, the County Commission met pursuant to such adjournment with Probate Judge W. Hardy McCollum presiding as Chairman. The following members were present:

Don Wallace  
Gary Youngblood  
Bobby Miller

Upon request by Personnel Director Melvin Vines, and upon motion by Commissioner Bobby Miller, seconded by Commissioner Gary Youngblood, the County Commission voted unanimously to go into executive session at the conclusion of the regular meeting to discuss a workers compensation settlement.

Commissioner Bobby Miller moved, seconded by Commissioner Gary Youngblood, the County Commission voted unanimously to award the bid for bridge timbers (for use on a bridge repair project in Tannehill Park) to Stringfellow Lumber Company as the low bidder meeting specifications. The bids were opened on January 5, 2005.

Commissioner Bobby Miller moved, seconded by Commissioner Don Wallace, the County Commission voted unanimously to award the bid for guardrails and anchors to Alabama Guardrail as the low bidder meeting specifications, providing a better price cannot be found from another source. The one bid was opened on January 5, 2005.

Commissioner Don Wallace moved, seconded by Commissioner Bobby Miller, the County Commission voted unanimously to accept a Declaration of Vacation and to adopt a resolution assenting to the vacation of public right-of-way of the Old Cooper Road Alignment as described in the attached exhibit.

Exhibit 1-1, Pages 555-560

Commissioner Gary Youngblood moved, seconded by Commissioner Bobby Miller, the County Commission voted unanimously to reimburse Coaling Water Authority \$1,200 for removing three trees that were on county right-of-way on Hagler-Coaling Road.

Commissioner Gary Youngblood moved, seconded by Commissioner Bobby Miller, the County Commission voted unanimously to authorize the County Engineer to enter into a contract with the Town of Lake View in which Tuscaloosa County will facilitate repairing the road shoulders and the striping of Tannehill Parkway. Tuscaloosa County will be reimbursed for this project.

Commissioner Gary Youngblood moved, seconded by Commissioner Bobby Miller, the County Commission voted unanimously to provide and haul 1,500 cubic yards of chert to the Volunteer Fire Department at Lake View. This material is to provide base for the parking area.

Probate Judge W. Hardy McCollum presented Mrs. Louise Williamson a twenty-five year service pin and expressed the County Commission's appreciation for her service to the citizens of Tuscaloosa County.

Commissioner Bobby Miller moved, seconded by Commissioner Gary Youngblood, the County Commission voted unanimously to amend the December 1, 2004, County Commission minutes to include a unanimously adopted resolution approving the submission of a \$400,000 grant application to the Office on Violence Against Women from the Department of Justice. This grant will provide funds to assist women who suffer from violent acts.

Exhibit 1-2, Page 561

Commissioner Gary Youngblood moved, seconded by Commissioner Don Wallace, the County Commission voted unanimously to adopt a resolution in which Tuscaloosa County agrees to enter into an

agreement with the Alabama Department of Transportation agreeing to cooperate in the extension of Progress Drive to the intersection of County Road 59, including a CT 14x14 RC bridge culvert, to benefit Johnson Controls, Inc. The Alabama Department of Transportation has approved an additional \$250,000 for this project; increasing the grant funds for this project to \$1,250,000.

Exhibit 1-3, Pages 562-564

Probate Judge W. Hardy McCollum presented Deputy Richard Green a twenty-five year service pin and expressed the County Commission's appreciation for his service to the citizens of Tuscaloosa County.

Probate Judge W. Hardy McCollum opened the meeting for a public hearing on Onyx Waste Services' request for the Tuscaloosa County Commission to grant Host Government Local Approval for Modification of Solid Waste Disposal Permit for the Eagle Bluff Construction/Demolation Landfill. Onyx Waste Services is seeking to expand said landfill. No one spoke in favor of or against expansion of the landfill.

In response to the request submitted by Onyx Waste Services, and upon motion by Commissioner Gary Youngblood, seconded by Commissioner Bobby Miller, the County Commission voted unanimously to adopt a resolution as host government to grant and confer Onyx Waste Services' proposed application to the Alabama Department of Environmental Management to modify Solid Waste Management Permit No. 63-16 as detailed in Onyx Waste Services' December 13, 2004, letter.

Exhibit 1-4, Pages 565-567

Commissioner Gary Youngblood moved, seconded by Commissioner Don Wallace, the County Commission voted unanimously to approve the warrants issued to cover Tuscaloosa County's expenditures for the month of December, 2004.

Exhibit 1-5, Page 568

Upon request by Bucky Walters, President of Merchant Marines, Vulcan Chapter in Birmingham, and upon motion by Commissioner

Bobby Miller, seconded by Commissioner Don Wallace, the County Commission voted unanimously to adopt a resolution urging the directors of the Tuscaloosa Veterans Memorial Park to provide appropriate recognition to our fellow citizens who served with honor during one of the greatest conflicts our nation has known, and endorses the placement of an appropriate plaque commemorating the service of the Merchant Marines during World War II.

Exhibit 1-6, Page 569

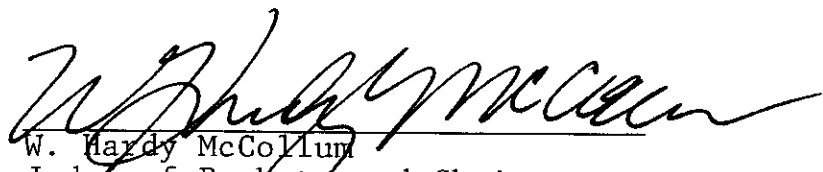
Commissioner Bobby Miller moved, seconded by Commissioner Gary Youngblood, the County Commission voted unanimously to set Tuscaloosa County alcoholic beverage license fees for fiscal 2005-2006.


Exhibit 1-7, Page 570

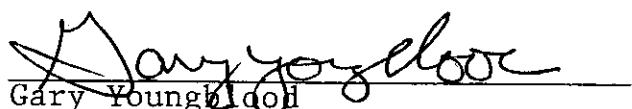
Ms. Lisa Crawford presented the County Commission with a petition containing seven signatures requesting that Henery Drive in McCalla be paved by Tuscaloosa County.


Commissioner Bobby Miller asked the County Engineer to begin condemnation proceedings to acquire the necessary rights-of-way to improve Pine Lane Road, which is located off of Old Greensboro Road.

There being no further business to come before the Tuscaloosa County Commission, the meeting adjourned to Wednesday, February 2, 2005.

  
 W. Hardy McCollum  
 Judge of Probate and Chairman  
 Tuscaloosa County Commission

  
 Don Wallace  
 Commissioner - District I

  
 Gary Youngblood  
 Commissioner - District II

  
 Bobby Miller  
 Commissioner - District III

ABSENT  
 Reginald Murray  
 Commissioner - District IV

THE STATE OF ALABAMA     }  
COUNTY OF TUSCALOOSA    }

**DECLARATION OF VACATION**

KNOW ALL MEN BY THESE PRESENTS,

WHEREAS, the undersigned are the owners of all the land abutting a road right-of-way and/or unused alley or portion thereof, located in Tuscaloosa County, Alabama, which is more particularly described herein; and

WHEREAS, the owners desire to vacate the road right-of-way and/or unused alley as provided under Section 23-4-20 of the Code of Alabama, 1975; and

WHEREAS, the vacation of the portion of the road right-of-way and/or unused alley will not deprive other property owners of reasonable means of ingress and egress to and from their property nor will it adversely affect the interest of the public in any way; and

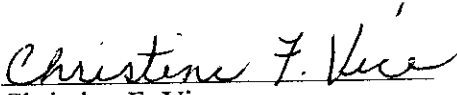
WHEREAS, the road right-of-way and/or unused alley is within the County of Tuscaloosa and assent to the vacation of the right-of-way and/or unused alley has been obtained from the Tuscaloosa County Commission, as evidenced by resolution adopted by the Commission at a regular meeting thereof, a certified copy of which is set out hereinbelow;

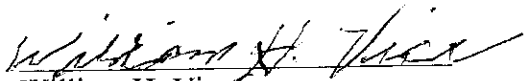
NOW, THEREFORE, pursuant to the provisions of Section 23-4-20 of the Code of Alabama, 1975 the Owners do hereby declare the following portion of the road right-of-way and/or unused alley to be vacated as described:

A strip of land being located in the Southeast Quarter of Section 20, Township 19 South, Range 12 West, Tuscaloosa County, Alabama, said strip being the abandoned portions of the old Cooper Road, lying North of the newly constructed alignment of said Cooper Road, all lying in and across the property being now or formerly owned by Mr. William H. Vice and Mrs. Christine French Vice, as described in Deed Book 681 at page 335, and being that as depicted on the attached Exhibit "A."

IN WITNESS THEREOF, the Owners have hereunto set their hands and seals on this the 14 day of JANUARY 14, 2005.

OWNERS:

  
Christine F. Vice

  
William H. Vice

STATE OF ALABAMA }

COUNTY OF TUSCALOOSA }

I, the undersigned authority, hereby certify that **William H. Vice** and **Christine F. Vice** whose name is signed to the foregoing as Owner and who is known to me, acknowledged before me on this day that, being informed of the contents of the instrument, he executed the same voluntarily on the day the same bears date.

Given under my hand this 14 day of JANUARY, 2005.

**MY COMMISSION EXPIRES 01-17-2007**  
**CHARLOTTE DRAPER**

*Charlotte Draper*

Notary Public

My Commission Expires: \_\_\_\_\_

# Exhibit "A"

Julius B. Cooper, Jr.  
18175 Cooper Road  
Elrod, AL 35458  
(D.B. 2001, PG. 7390)

PURPORTED SW CORNER  
NE1/4 - SE1/4,  
SECTION 20,  
TOWNSHIP 19 SOUTH,  
RANGE 12 WEST,  
TUSCALOOSA COUNTY, AL.  
(RAILROAD SPIKE IN  
BASE OF TREE)

Joel F. French  
3811 33rd Street  
Northport, AL 35476  
(D.B. 681, PG. 354)

William H. & Christine F. Vice  
21048 Cora Lee Circle  
McCalla, AL 35111  
(D.B. 681, PG. 335)

## Cooper Road Right-of-Way Vacation

ACQUIRED 60' R.O.W. &  
NEW ROAD ALIGNMENT

PURPORTED SE CORNER  
NE1/4 - SE1/4,  
SECTION 20,  
TOWNSHIP 19 SOUTH,  
RANGE 12 WEST,  
TUSCALOOSA COUNTY, AL.  
1" BENT IRON PIPE FOUND

Existing  
Shed

Existing Old Fence Line

End R/W Vacation

Old Cooper Road Alignment  
To be Vacated

60'  
R/W

Begin R/W Vacation

GEODETIC

SECTION 20  
SECTION 21

Existing Gravel Section  
Cooper Road

GRAPHIC SCALE



( IN FEET )

1 inch = 200 ft.

Map Revised 01/12/05 (Vice Vacation Doc.)

### Legend:

IRON PIN FOUND  
IRON PIN SET W/ CAP STAMPED  
IRON PIN FOUND W/ CAP STAMPED  
RECORD BOOK  
MINIMUM BUILDING LINE  
CHAINLINK FENCE  
WOOD FENCE  
BARBED WIRE FENCE  
POINT-OF-BEGINNING  
POINT-OF-COMMENCEMENT  
PLAT BOOK  
PAGE  
DEED BOOK  
UTILITY POLE

CONCRETE MONUMENT FOUND  
CONCRETE MONUMENT SET  
QUARTER-SECTION LINES  
SCALE 1"=200'  
BAR IS ONE INCH ON ORIGINAL DRAWING  
IF NOT ONE INCH ON THIS SHEET, ADJUST SCALES ACCORDINGLY

### Right-of-Way Vacation Map

TUSCALOOSA COUNTY  
ENGINEERING DEPARTMENT

2810 35th Street / Tuscaloosa, AL. 35401 (345-6600)

DRAWN BY	DATE DRAWN	DATE OF SURVEY	FIELD BK	JOB NO.
R.A.M.	09/26/02	05/06/02	ELEC/FILE	COOPER

STATE OF ALABAMA }

COUNTY OF TUSCALOOSA }

RESOLUTION NO. \_\_\_\_\_  
OF THE TUSCALOOSA COUNTY COMMISSION

WHEREAS, William h. Vice and Christine F. Vice are the owners of all the land abutting that certain public right-of-way located in the Southeast Quarter of Section 20, Township 19 South, Range 12 West, Tuscaloosa County, Alabama.

WHEREAS, said owners have executed a Declaration of Vacation, vacating all of the land constituting said public right-of-way as above described and desired to divert any and all right which the public may have in and to said public right-of-way and the use thereof by virtue of the establishment of same; and

WHEREAS, it is reported to the Tuscaloosa County Commission that a convenient means of egress and ingress is afforded to all the property owners of the area in which the public right-of-way is located by the remaining streets and private easements therein located;

NOW, THEREFORE, be it resolved by the County Commission of Tuscaloosa County, Alabama, as follows:

A strip of land being located in the Southeast Quarter of Section 20, Township 19 South, Range 12 West, Tuscaloosa County, Alabama, said strip being the abandoned portions of the old Cooper Road, lying North of the newly constructed alignment of said Cooper Road, all lying in and across the property being now or formerly owned by Mr. William H. Vice and Mrs. Christine French Vice, as described in Deed Book 681 at page 335, and being that as depicted on the attached Exhibit "A."

"That the County Commission of Tuscaloosa County, Alabama does assent to the vacation of the public right-of- way located in the Southeast Quarter of Section 20, Township 19 South, Range 12 West, Tuscaloosa County, Alabama. A certified copy of this Resolution shall be furnished to said petitioners in order that the same can be attached to the Declaration of Vacation filed in this matter as provided for by Section 23-4-20 Code of Alabama (1975)."

Adopted by the County Commission of Tuscaloosa County, Alabama on this the 19<sup>th</sup> day of

January, 2005.

Seal

Robert H Johnston  
CLERK OF THE COUNTY COMMISSION OF  
TUSCALOOSA COUNTY, ALABAMA



STATE OF ALABAMA            }

COUNTY OF TUSCALOOSA    }

I Robert H Johnston Clerk of the County Commission of Tuscaloosa County, Alabama,  
hereby certify that the foregoing is a correct copy of a Resolution adopted by the County Commission of  
Tuscaloosa County, Alabama at a regularly scheduled meeting thereof on the 19<sup>th</sup> day of January,  
2005.

Seal

Robert H Johnston  
CLERK OF THE COUNTY COMMISSION OF  
TUSCALOOSA COUNTY, ALABAMA

Exhibit "A"

Julius B. Cooper, Jr.  
18175 Cooper Road  
Elrod, AL 35458  
(D.B. 2001, PG. 7390)

PURPORTED SW CORNER  
NE1/4 - SE1/4,  
SECTION 20,  
TOWNSHIP 19 SOUTH,  
RANGE 12 WEST,  
TUSCALOOSA COUNTY, AL.  
(RAILROAD SPIKE IN  
BASE OF TREE)

Joel F. French  
3811 33rd Street  
Northport, AL 35476  
(D.B. 681, PG. 354)

ACQUIRED 60' R.O.W. &  
NEW ROAD ALIGNMENT

PURPORTED SE CORNER  
NE1/4 - SE1/4,  
SECTION 20,  
TOWNSHIP 19 SOUTH,  
RANGE 12 WEST,  
TUSCALOOSA COUNTY, AL.  
1" BENT IRON PIPE FOUND

END OF EXISTING  
ASPHALT ROAD

Existing  
Shed

Existing Old Fence Line

End R/W Vacation

Old Cooper Road Alignment  
To be Vacated

Cooper Road  
Right-of-Way Vacation

William H. & Christine F. Vice  
21048 Cora Lee Circle  
McCalla, AL 35111  
(D.B. 681, PG. 335)

60'  
R/W

Begin R/W Vacation

GEODETIC

SECTION 20  
SECTION 21

Existing Gravel Section  
Cooper Road

GRAPHIC SCALE



( IN FEET )  
1 inch = 200 ft.

Map Revised 01/12/05 (Vice Vacation Doc.)

Legend:

IRON PIN FOUND	○	CONCRETE MONUMENT FOUND	□
IRON PIN SET W/ CAP STAMPED	○	CONCRETE MONUMENT SET	□
IRON PIN FOUND W/ CAP STAMPED	○	QUARTER-SECTION LINES	---
RECORD BOOK	( )	SCALE	1"=200'
MINIMUM BUILDING LINE	MBL	BAR IS ONE INCH ON ORIGINAL DRAWING	
CHAINLINK FENCE	—○—○—	IF NOT ONE INCH ON THIS SHEET, ADJUST SCALES ACCORDINGLY	
WOOD FENCE	—x—x—		
BARBED WIRE FENCE	—x—x—		
POINT-OF-BEGINNING	○		
POINT-OF-COMMENCEMENT	○		
PLAT BOOK	P.O.B.		
PAGE	P.G.		
DEED BOOK	D.B.		
UTILITY POLE	○		

Right-of-Way Vacation Map

TUSCALOOSA COUNTY  
ENGINEERING DEPARTMENT

2810 35th Street / Tuscaloosa, AL. 35401 (345-6600)				
DRAWN BY	DATE DRAWN	DATE OF SURVEY	FIELD BK	JOB NO.
R.A.M.	09/26/02	05/06/02	ELEC/FILE	COOPER

**Amend Commission minutes for December 1, 2004.**

**RESOLUTION**

WHEREAS, the Tuscaloosa County Commission is eligible to apply for grant funds under the Office on Violence Against Women, Department of Justice; and

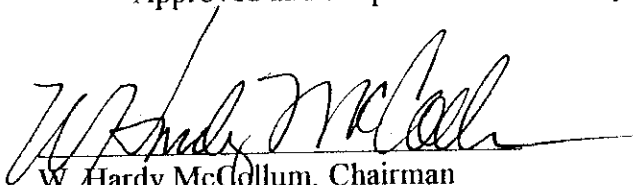
WHEREAS, the Tuscaloosa County Commission supports and endorses the application for said grant funds to be utilized to solve Domestic Violence problems; and

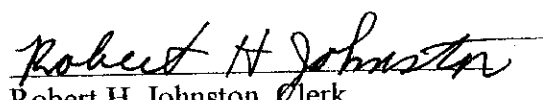
WHEREAS, the Tuscaloosa County Commission is eligible for grant funding in the amount of \$400,000.00 for personnel, equipment, technology and community awareness with no local match required.

NOW, THEREFORE, BE IT RESOLVED that the Tuscaloosa County Commission hereby approves the submission of the proposed application package for the funding assistance required.

BE IT FURTHER RESOLVED that the Tuscaloosa County Commission authorizes the Chairman, W. Hardy McCollum, to execute any and all documents as required to provide for the submission and approval of the proposed project.

Approved and adopted this the 1st day of December 2004.

  
W. Hardy McCollum, Chairman  
Tuscaloosa County Commission

  
Robert H. Johnston, Clerk  
Tuscaloosa County Commission

SEAL

1-2

RESOLUTION NUMBER \_\_\_\_\_

BE IT RESOLVED, by the County Commission of Tuscaloosa County, Alabama, that the County enter into an agreement with the State of Alabama; acting by and through the Alabama Department of Transportation for :

Extension of Progress Drive to the intersection of C.R. 59, including a CT 14 X 14 RC bridge culvert, to benefit Johnson Controls, Inc.

which agreement is before this Commission, and that the agreement be executed in the name of the County, by the Chairman of the Commission for and on its behalf and that it be attested by the County Clerk and the seal of the County affixed thereto.

BE IT FURTHER RESOLVED, that upon the completion of the execution of the agreement by all parties, that a copy of such agreement be kept of record by the County Clerk.

Passed, adopted, and approved this 19th day of January, 2005.

ATTESTED:

Robert H Johnston  
County Clerk

W. Andy McCall  
Chairman, County Commission

I, the undersigned qualified and acting clerk of Tuscaloosa County, Alabama, do hereby certify that the above and foregoing is a true copy of a resolution lawfully passed and adopted by the County Commission of the County named therein, at a regular meeting of such Commission held on the

19th day of January, 2005, and that such resolution is of record in the Minute Book of the County.

IN WITNESS WHEREOF, I have hereunto set my hand and affixed the official seal of the County on this

19th day of January, 2005.

Robert H Johnston  
County Clerk

SEAL

REVISED  
AGREEMENT

This Agreement is made and entered into by and between the STATE OF ALABAMA, acting by and through the ALABAMA DEPARTMENT OF TRANSPORTATION, party of the first part (hereinafter called the State), and TUSCALOOSA COUNTY, ALABAMA (FEIN 63-6001719), party of the second part (hereinafter called the County):

WITNESSETH

WHEREAS, the State and County desire to cooperate in the extension of Progress Drive to the intersection of C.R. 59, including a CT 14 X 14 RC bridge culvert, to benefit Johnson Controls, Inc. Length - 0.615 miles. Proj. # IAR-063-000-020. CPMS REF #100044176.

NOW THEREFORE, it is mutually agreed between the State and County as follows;

- A. The County will furnish all Right-of-Way for project without cost to the State.
- B. The County will adjust and/or relocate all Utilities on the project without cost to the State.
- C. The County will make the survey, complete the plans and furnish all preliminary engineering for the project with County forces without cost to the State. Completed original plans shall be furnished to the Department of Transportation in accordance with the Guidelines for Operations for *Procedures for Processing State and Industrial Access Funded County and City Projects* dated February 14, 2001, and attached hereto as a part of this Agreement prior to the County letting the contract.
- D. The County will secure all permits and license of every nature and description applicable to the project or to the construction of the project in any manner, and will conform to and comply with the requirements of any such permit or license, and with each and every requirement of any and all agencies, and of any and all lawful authorities having jurisdiction or requirements applicable to the project or to the project construction.
- E. The County will furnish all construction engineering for the project from County forces, with State forces, if available, or with a consultant employed by the County (following State procedures), as a part of the project cost.
- F. The State will furnish the necessary inspection and testing of materials when needed as part of the cost of the project.
- G. The Alabama Department of Transportation will have general supervision of the project by making periodic inspections and final acceptance of project work, and the cost therefore will be deemed a part of the project cost.
- H. Invoices of the County for cost of work performed will be forwarded to the State as work progresses, and the County will be paid the proportionate share of such cost in proportion to the State's prorated portion of total projected costs.
- I. The County will immediately cause all work on the project to cease upon notification by the State that the project work is not being accomplished in accordance with the plans and/or this Agreement.
- J. The State will not be liable for State funds in excess of the State's share of the cost hereinafter set forth. Any deficiency in State funds, or overrun in construction costs will be borne by the County from County funds. In the event of an underrun in construction costs, the State funds will not exceed the actual cost.
- K. The estimated cost of this project shall be provided for from funds outlined below:
- |                                     |                |
|-------------------------------------|----------------|
| Corporation Industrial Access funds | \$1,250,000.00 |
| County Funds                        | - 0 -          |
| Total Cost (Incl. E & I)            | \$1,250,000.00 |
- L. The County will perform or have performed all work under this Agreement in accordance with the Laws of the State of Alabama and the Guidelines for Operation for *Procedures for Processing State and Industrial Access Funded County and City Projects*, dated February 14, 2001.
- M. An audit report must be filed with the Department of Examiners of Public Accounts, upon receipt by the County, for any audit performed on this project in accordance with Act No. 94-414.
- N. The Alabama Department of Transportation Standard Specifications for Highways, Bridges, and Materials, 2002 Edition, shall be complied with on this project and the alignment and grades on this project shall meet the standards of the Alabama Department of Transportation.

O. Invoices of the County for cost of work performed will be forwarded to the State as work progresses, but not more often than monthly, and the County will be paid for the work performed up to the amount of State funds shown in this Agreement. All invoices for work performed under the terms of this Agreement will be submitted within six (6) months after the completion and acceptance of the project. Any invoices submitted after this six (6) month period will not be eligible for payment.

P. Exhibit N is attached hereto as a part hereof.

Q. Upon completion and acceptance of this project, the County will maintain the project in satisfactory condition in accordance with the requirements of the Alabama Department of Transportation.

R. This Agreement supersedes the Agreement dated November 17, 2003, and that Agreement dated November 17, 2003, is hereby deemed to be null and void.

S. This Agreement will terminate January 15, 2007, for project if project is not authorized, or for any portion of project not actually authorized for construction.

IN WITNESS WHEREOF, the parties hereto have caused this agreement to be executed by those officers, officials and persons thereunto duly authorized, and the agreement is deemed to be dated and to be effective on the date stated hereinafter as the date of the approval of the Governor of Alabama.

SEAL.

ATTEST:

TUSCALOOSA COUNTY, ALABAMA

Robert H. Johnston  
Clerk (Signature)

Robert H. Johnston, Commission Clerk  
Type Name of Clerk

BY: W. Hardy McCollum  
(Signature) Chairman, Tuscaloosa  
County Commission

W. Hardy McCollum, Commission Chairman  
Type Name of Chairman

RECOMMENDED

STATE OF ALABAMA,  
ACTING BY AND THROUGH THE  
ALABAMA DEPARTMENT OF  
TRANSPORTATION

\_\_\_\_\_  
County Transportation Engineer  
John F. Courson

\_\_\_\_\_  
Transportation Director  
D. J. McInnes

APPROVED AS TO FORM:

BY: \_\_\_\_\_  
Jim R. Ippolito, Jr. Chief Counsel  
Alabama Department of Transportation

THE WITHIN AND FOREGOING AGREEMENT IS HEREBY APPROVED ON THE \_\_\_\_\_ DAY  
OF \_\_\_\_\_, 20\_\_\_\_\_.

\_\_\_\_\_  
GOVERNOR OF ALABAMA  
BOB RILEY

**RESOLUTION**

**GRANTING APPROVAL OF MODIFICATION TO  
SOLID WASTE MANAGEMENT PERMIT**

WHEREAS, Section 22-27-48 of the Code of Alabama (1975), vests the Tuscaloosa County Commission with the responsibility for and authority to assure the proper management of solid waste generated within its jurisdiction in accord with its Solid Waste Management Plan; and

WHEREAS, Onyx Waste Service has maintained and operated a landfill for the disposal of construction and demolition waste material at its Eagle Bluff landfill in Tuscaloosa County; and

WHEREAS, Onyx Waste Service is seeking host governmental approval for a modification of its Solid Waste Management Permit; and

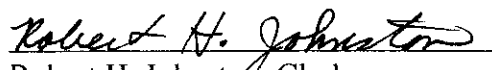
WHEREAS, a public hearing was held on January 19, 2005, following notice as required by statute, and that at the hearing no opposition to the modification was voiced by any member of the public.

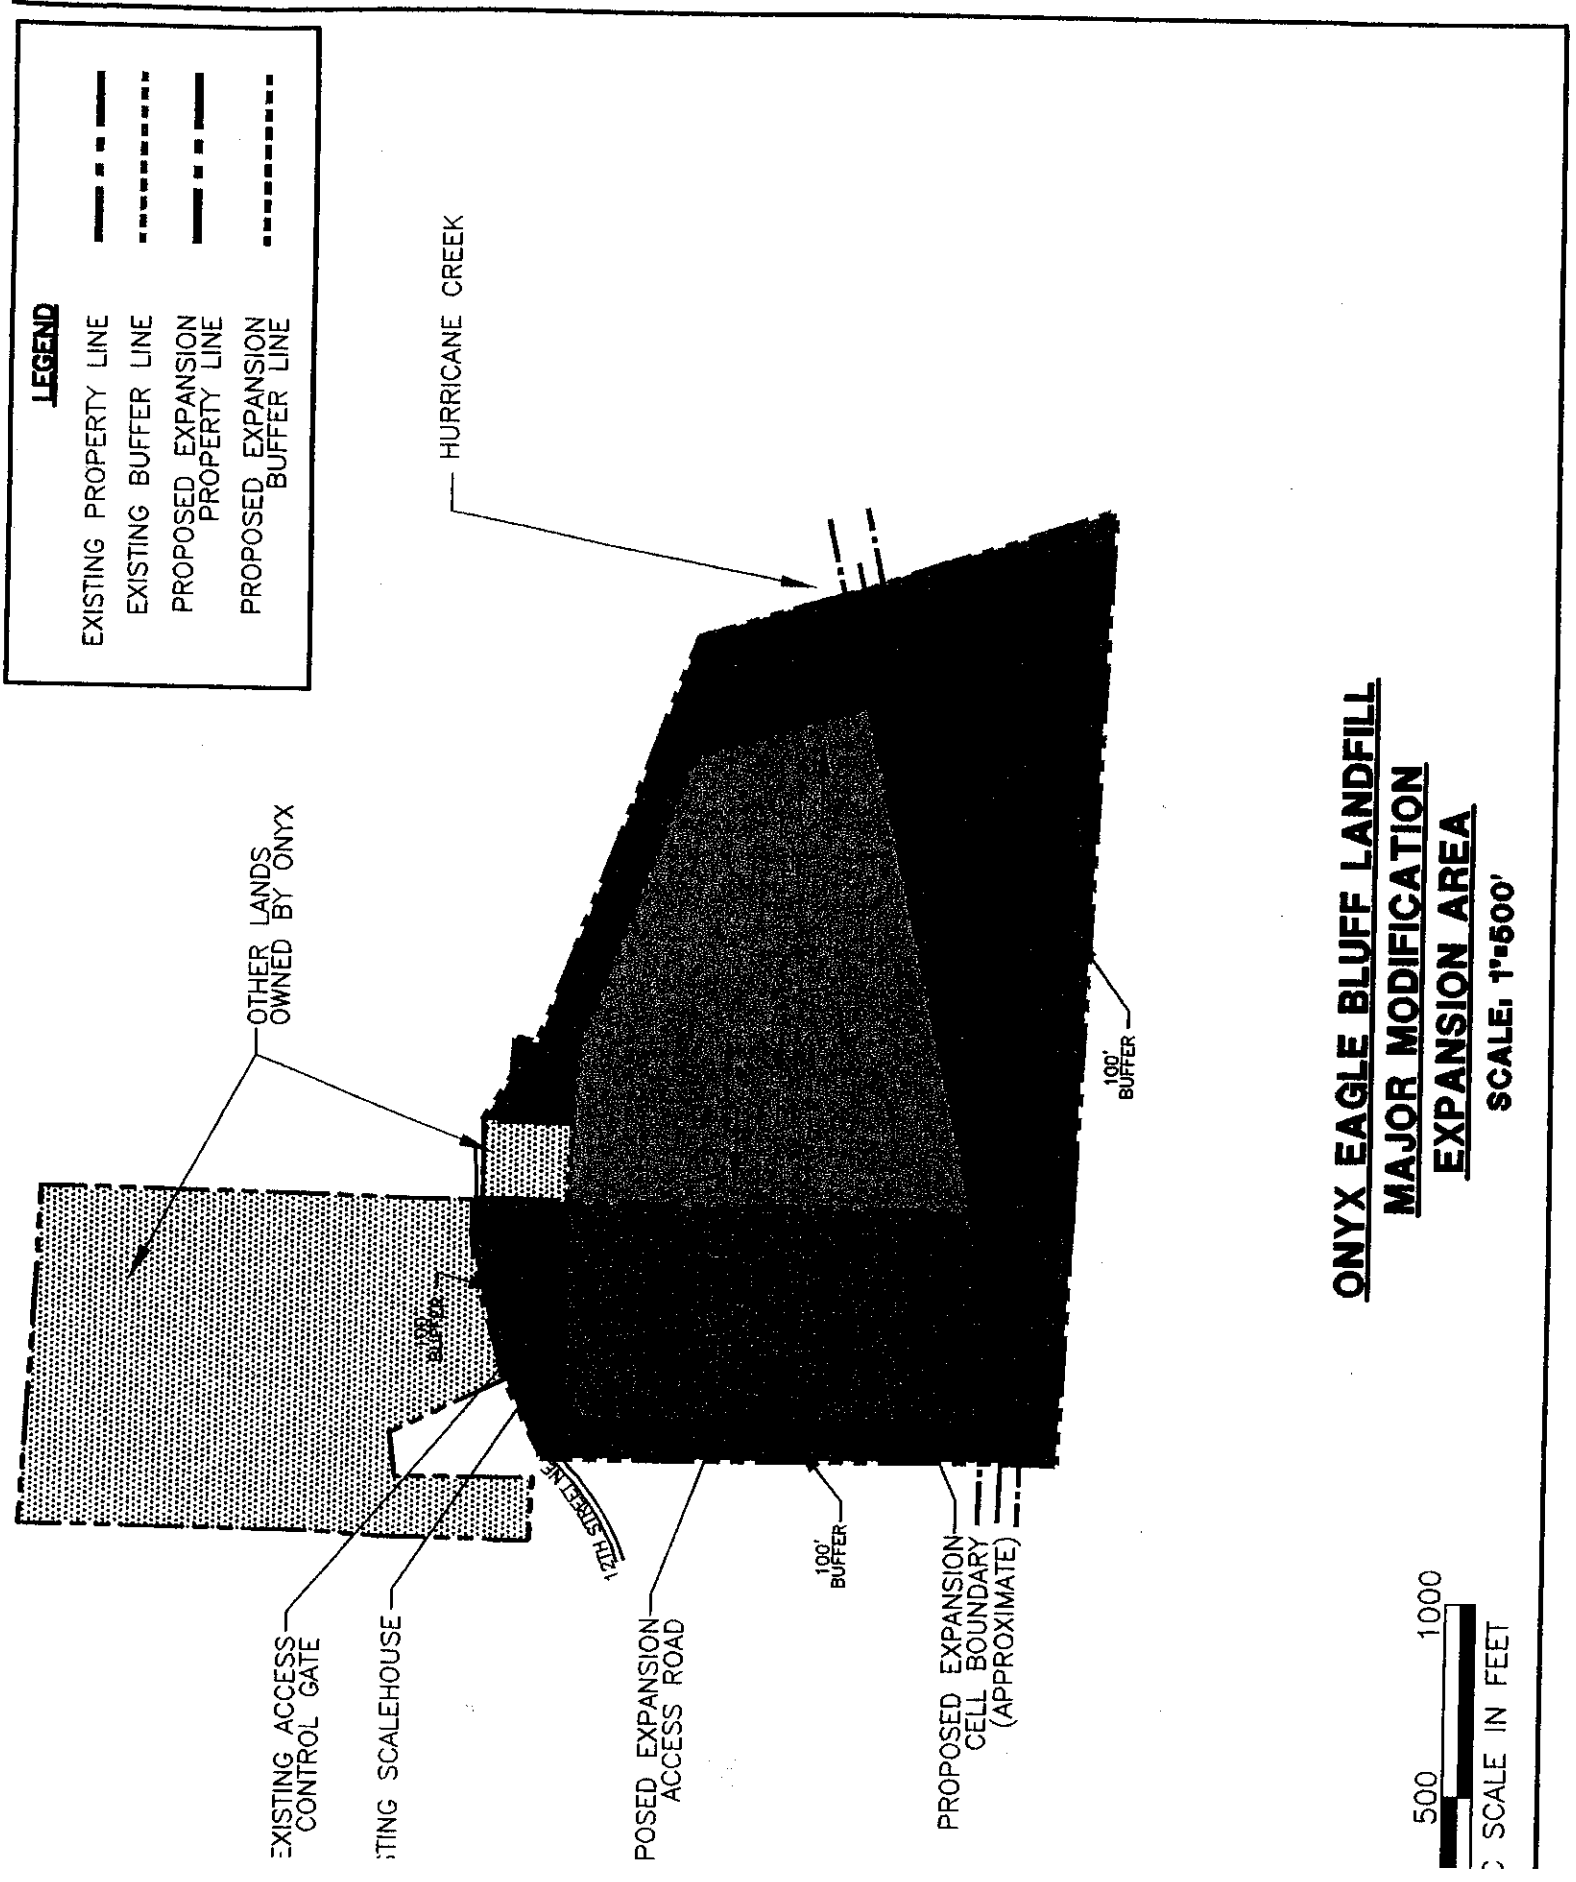
NOW, THEREFORE, BE IT RESOLVED BY THE TUSCALOOSA COUNTY COMMISSION, in response to the request submitted by Onyx Waste Services to the commission on December 13, 2004, that host government approval is hereby granted and conferred to Onyx Waste Services' proposed application to the Alabama Department of Environmental Management to modify Solid Waste Management Permit No. 63-16 as detailed in Onyx Waste Services' December 13, 2004, letter.

Done this the 19<sup>th</sup> day of January, 2005.

  
W. Hardy McCollum, Chairman  
Tuscaloosa County Commission

ATTEST:

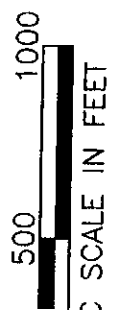
  
Robert H. Johnston, Clerk



**LEGEND**

- EXISTING PROPERTY LINE
- - - EXISTING BUFFER LINE
- - - - PROPOSED EXPANSION PROPERTY LINE
- - - - PROPOSED EXPANSION BUFFER LINE

**ONYX EAGLE BLUFF LANDFILL**  
**MAJOR MODIFICATION**  
**EXPANSION AREA**  
 SCALE: 1"=500'







MONTH OF: DEC , 2004

FUND	CHECK NUMBERS	AMOUNT
A01	SCRAP TIRE	
A02	PAYROLL	3551-4844
A04	ROAD & BRIDGE	336-464
A05	GENERAL FUND	5965-6215
D05	GEN FUND SPECIAL	
B03	EXCESS LAND	
B08	GAS TAX BONDING	
B14	3R GAS TAX	
D01	FIDUCIARY	
D02	PISTOL PERMIT	2657-2663
D03	E 911	1519-1531
D04	UNCLAIMED WITNESS	
E01	REAPPRAISAL	3413-3419
E02	MFG HOMES	1135-1136
E03	HEALTH INSURANCE	
E04	MOTOR VEH TRAINING	40-42
F01	GENERAL LIABILITY	
F02	TAX ASSR SPECIAL	330
F03	TAX COLL SPECIAL	
F04	WORKMEN'S COMP	673-684,5058,129
F06	COMMUNITY DEVELOP	1349-1354
F07	DA WORTHLESS CHK	1372-1392

CHECKED BY: W M Lamb

WILLIAM M. LAMB, ACCOUNTING MANAGER

APPROVED BY TUSCALOOSA COUNTY COMMISSION:

CHAIRMAN, W. HARDY MCCOLLUM W Hardy McCollum

COMMISSIONER, DON WALLACE Don Wallace

COMMISSIONER, GARY YOUNGBLOOD Gary Youngblood

COMMISSIONER, BOBBY MILLER Bobby Miller

COMMISSIONER, REGINALD MURRAY \_\_\_\_\_

STATE OF ALABAMA §

COUNTY OF TUSCALOOSA §

**RESOLUTION OF THE TUSCALOOSA COUNTY COMMISSION**  
**SUPPORTING MERCHANT MARINE VETERANS**

WHEREAS, citizens of Tuscaloosa County served with distinction in the Merchant Marines from December, 1941 through December, 1946; and,

WHEREAS, a veterans' memorial park has been established through the efforts of the Tuscaloosa County Parks and Recreation Authority and numerous volunteers from throughout the community; and,

WHEREAS, the veterans' memorial park contains plaques commemorating the various branches of the armed forces who saw action during armed conflicts involving the United States of America; and

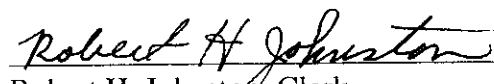
WHEREAS, the United States Merchant Marines provided a vital service to the country during World War II, and suffered among the highest casualty rates of any branch of service during that conflict.

NOW, THEREFORE, BE IT RESOLVED BY THE TUSCALOOSA COUNTY COMMISSION that the Commission urges the directors of the Tuscaloosa Veterans' Memorial Park to provide appropriate recognition to our fellow citizens who served with honor during one of the greatest conflicts our nation has known, and endorses the placement of an appropriate plaque commemorating the service of the Merchant Marines during World War II.

Done this the 19<sup>th</sup> day of January, 2005.

  
W. Hardy McCollum, Chairman  
Tuscaloosa County Commission

ATTEST:

  
Robert H. Johnston, Clerk

## COUNTY ( 63 ) TUSCALOOSA 2005 - 2006

TYPE LICENSE & CODE	*FILING FEE	STATE LICENSE FEE	COUNTY LICENSE FEE	RENEWAL TOTAL	NEW LICENSE TOTAL
010 - LOUNGE RETAIL LIQUOR - CLASS I	\$50.00	300.00	100.00	400.00	450.00
011 - LOUNGE RETAIL LIQUOR - CLASS II - ( PACKAGE)	50.00	300.00	100.00	400.00	450.00
020 - RESTAURANT RETAIL LIQUOR	50.00	300.00	100.00	400.00	450.00
031 - CLUB LIQUOR - CLASS I	50.00	300.00	0.00	300.00	350.00
032 - CLUB LIQUOR - CLASS II	50.00	750.00	150.00	900.00	950.00
**					
040 - RETAIL BEER - (ON OR OFF PREMISES)	50.00	150.00	75.00	225.00	275.00
**					
050 - RETAIL BEER (OFF PREMISES ONLY)	50.00	100.00	50.00	150.00	200.00
**					
060 - RETAIL TABLE WINE (ON OR OFF PREMISES)	50.00	150.00	75.00	225.00	275.00
**					
070 - RETAIL TABLE WINE (OFF PREMISES ONLY)	50.00	150.00	75.00	225.00	275.00
080 - LIQUOR WHOLESALE	50.00	500.00	0.00	500.00	550.00
**					
090 - WHOLESALE BEER ONLY	50.00	550.00	275.00	825.00	875.00
**					
100 - WHOLESALE TABLE WINE ONLY - 14.9% OR LESS	50.00	550.00	275.00	825.00	875.00
**					
110 - WHOLESALE TABLE WINE & BEER COMBINED	50.00	750.00	375.00	1,125.00	1,175.00
120 - WAREHOUSE LICENSE	50.00	200.00	0.00	200.00	250.00
**					
130 - ADDITIONAL WAREHOUSE-WINE, BEER OR BOTH	50.00	200.00	100.00	300.00	350.00
140 - SPECIAL EVENTS RETAIL	50.00	150.00	75.00	N/A	275.00
150 - SPECIAL RETAIL LICENSE - 30 DAYS OR LESS	50.00	100.00	0.00	N/A	150.00
160 - SPECIAL RETAIL - MORE THAN 30 DAYS	50.00	250.00	125.00	375.00	425.00
170 - RETAIL COMMON CARRIER	50.00	150.00	75.00	225.00	275.00
180 - MANUFACTURER OF DENATURED ALCOHOL	50.00	100.00	N/A	100.00	150.00
190 - MANUFACTURER OF ALCOHOL PRODUCTION UNITS	50.00	100.00	N/A	100.00	150.00
200 - MANUFACTURER	50.00	500.00	250.00	750.00	800.00
**					
210 - IMPORTER	50.00	500.00	250.00	750.00	800.00
**					
220 - BREWPUB	50.00	1,000.00	500.00	1,500.00	1,550.00
230 - INTERNATIONAL MOTOR SPEEDWAY	50.00	300.00	300.00	600.00	650.00

\* A \$50.00 non-refundable filing fee is charged to all new licenses.

\*\* May not charge more than one-half of the state fee for this type of license.

SIGNED: Robert H. Johnston  
Authorized County Official

Cleck-  
Title

January 19, 2005  
Date