

TUSCALOOSA COUNTY COMMISSION  
MEETING  
August 3, 2005

TUSCALOOSA COUNTY §  
STATE OF ALABAMA §

This being the date and hour to which the Tuscaloosa County Commission adjourned, the County Commission met pursuant to such adjournment with Probate Judge W. Hardy McCollum presiding as Chairman. The following members were present:

Don Wallace  
Gary Youngblood  
Bobby Miller  
Reginald Murray

Commissioner Gary Youngblood moved, seconded by Commissioner Reginald Murray, the County Commission voted unanimously to grant BellSouth Telecommunications, Inc. a utility facilities permit authorizing an open cut on George Newell Road to accommodate the removal, relocation and installation of telephone cables at the location shown on the attached exhibit.

Exhibit 8-1, Page 767

Commissioner Gary Youngblood moved, seconded by Commissioner Bobby Miller, the County Commission voted unanimously to grant Warrior River Water Authority a utility facilities permit authorizing the water authority to open cut the county road adjacent to 12958 Alpine Circle, McCalla, Alabama, to facilitate providing water service to the address.

Commissioner Gary Youngblood moved, seconded by Commissioner Bobby Miller, the County Commission voted unanimously to grant Warrior River Water Authority a utility facilities permit authorizing the water authority to open cut the county road adjacent

to 13173 Peyton Drive, McCalla, Alabama, (Million Dollar Lake Sub-division) to facilitate providing water service to the address.

Upon request by Mr. W. F. Barnes, Jr., and upon motion by Commissioner Reginald Murray, seconded by Commissioner Bobby Miller, the County Commission voted unanimously to authorize the County Attorney to proceed with vacation of Barnes Farm Road. All adjoining property owners have endorsed the vacation as shown in the attached exhibit.

Exhibit 8-2, Page 768

Commissioner Don Wallace moved, seconded by Commissioner Gary Youngblood, the County Commission voted unanimously to award bids opened July 20, 2005, as follows:

BASE PROCESSING BAILEY, VALLIWOOD AND TALLAHASSEE ROADS  
Mallory Burkhalter Paving, Inc.

Exhibit 8-3, Pages 769-771

BASE PROCESSING MONTGOMERY LOOP AND MONTGOMERY SPUR  
Mallory Burkhalter Paving, Inc.

Exhibit 8-4, Pages 772-774

Commissioner Bobby Miller moved, seconded by Commissioner Don Wallace, the County Commission voted unanimously to declare an old shop air compressor and two (2) vehicles; one (1) 93 F150 pickup truck, VIN number 1FTDF15N9PLA39382, and one (1) 92 Ford Super Duty pickup truck, VIN number 2FDLF47M4NCA84797, as surplus.

Commissioner Reginald Murray moved, seconded by Commissioner Bobby Miller, the County Commission authorized the County Engineer to determine the most feasible method to install speed humps. The county has a request for a speed hump on 52nd Street in Berkshire Subdivision and for one on 74th Street in Taylorville.

Commissioner Reginald Murray moved, seconded by Commissioner Gary Youngblood, the County Commission voted unanimously to authorize the County Attorney to compile a complete listing of all houses, lots, etc. owned by the Tuscaloosa County Housing Authority. The commission is considering disposal of these assets.

Commissioner Don Wallace moved, seconded by Commissioner Gary Youngblood, the County Commission voted unanimously to amend the

County Commission minutes of June 20, 2001, to donate the iron bridge removed from Dellert Farm Road in District I to the City of Northport, rather than to the Friends of Historic Northport as was done in June, 2001. Northport is going to restore and relocate the bridge. The funds for this project are being provided by an Alabama Department of Transportation enhancement grant. This action facilitates the acquisition requirements of the Department of Transportation grant.

Commissioner Gary Youngblood moved, seconded by Commissioner Reginald Murray, the County Commission voted unanimously to extend the Brookwood Parkway, Phase II another one-quarter of a mile at an estimated cost of \$586,000. This will extend the parkway one-quarter of a mile closer to State Highway 216. This addition will be included in the Brookwood Parkway Phase II bid.

Commissioner Reginald Murray moved, seconded by Commissioner Bobby Miller, the County Commission voted unanimously to authorize the County Attorney to revise Tuscaloosa County's standard road usage agreement with Robinson Bend Operating Co., Inc. Under this agreement, Tuscaloosa County will prepare specifications and accept bids to repair damage to Sanders Ferry Road and a portion of Warrior River Road. Robinson Bend's gas drilling equipment and trucks caused the damage and they will reimburse Tuscaloosa County for the cost incurred on this project. The county will require a one year warranty on the repairs.

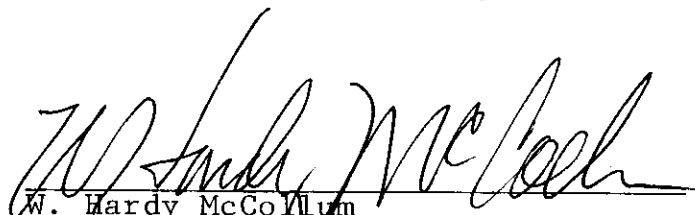
Commissioner Don Wallace moved, seconded by Commissioner Gary Youngblood, the County Commission voted unanimously to authorize the County Attorney and Accounting Director to enter into negotiations with CCS to continue servicing Tuscaloosa County's Juvenile Detention Facility until the new juvenile detention facility is constructed. Tuscaloosa County entered into a three year operating agreement (contract) with CCS effective October 1, 2002. The contract will be rebid once the new facility is completed.

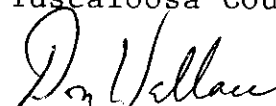
Commissioner Don Wallace moved, seconded by Commissioner Bobby Miller, the County Commission voted three to one to approve Change Order No. One, an increase of \$54,440 to the new Tuscaloosa County Juvenile Detention Facility contract with N.C. Morgan Construction Co., Inc. This change order covers the removal and replacement of unsuitable soil at the Tuscaloosa County Juvenile Detention Facility site. Commissioner Reginald Murray cast the NAY vote.

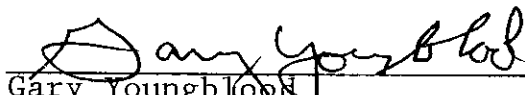
Commissioner Don Wallace moved, seconded by Commissioner Reginald Murray, the County Commission voted unanimously to institute an allowance of funeral leave for Civil Service employees and those employees with benefits based on Civil Service as follows: three days leave will be allowed for employees in the case of the death of a spouse, child, sibling, parent or grandparent of the employee.

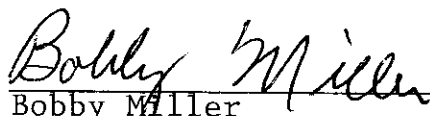
Commissioner Bobby Miller moved, seconded by Commissioner Gary Youngblood, the County Commission voted unanimously for Tuscaloosa County to furnish the asphalt and utilize county employees and equipment to pave the Brookwood Elementary School parking lot.

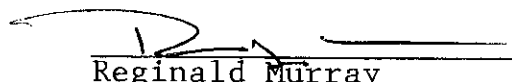
There being no further business to come before the Tuscaloosa County Commission, the meeting adjourned to Wednesday, August 17, 2005.

  
 W. Hardy McCollum  
 Judge of Probate and Chairman  
 Tuscaloosa County Commission

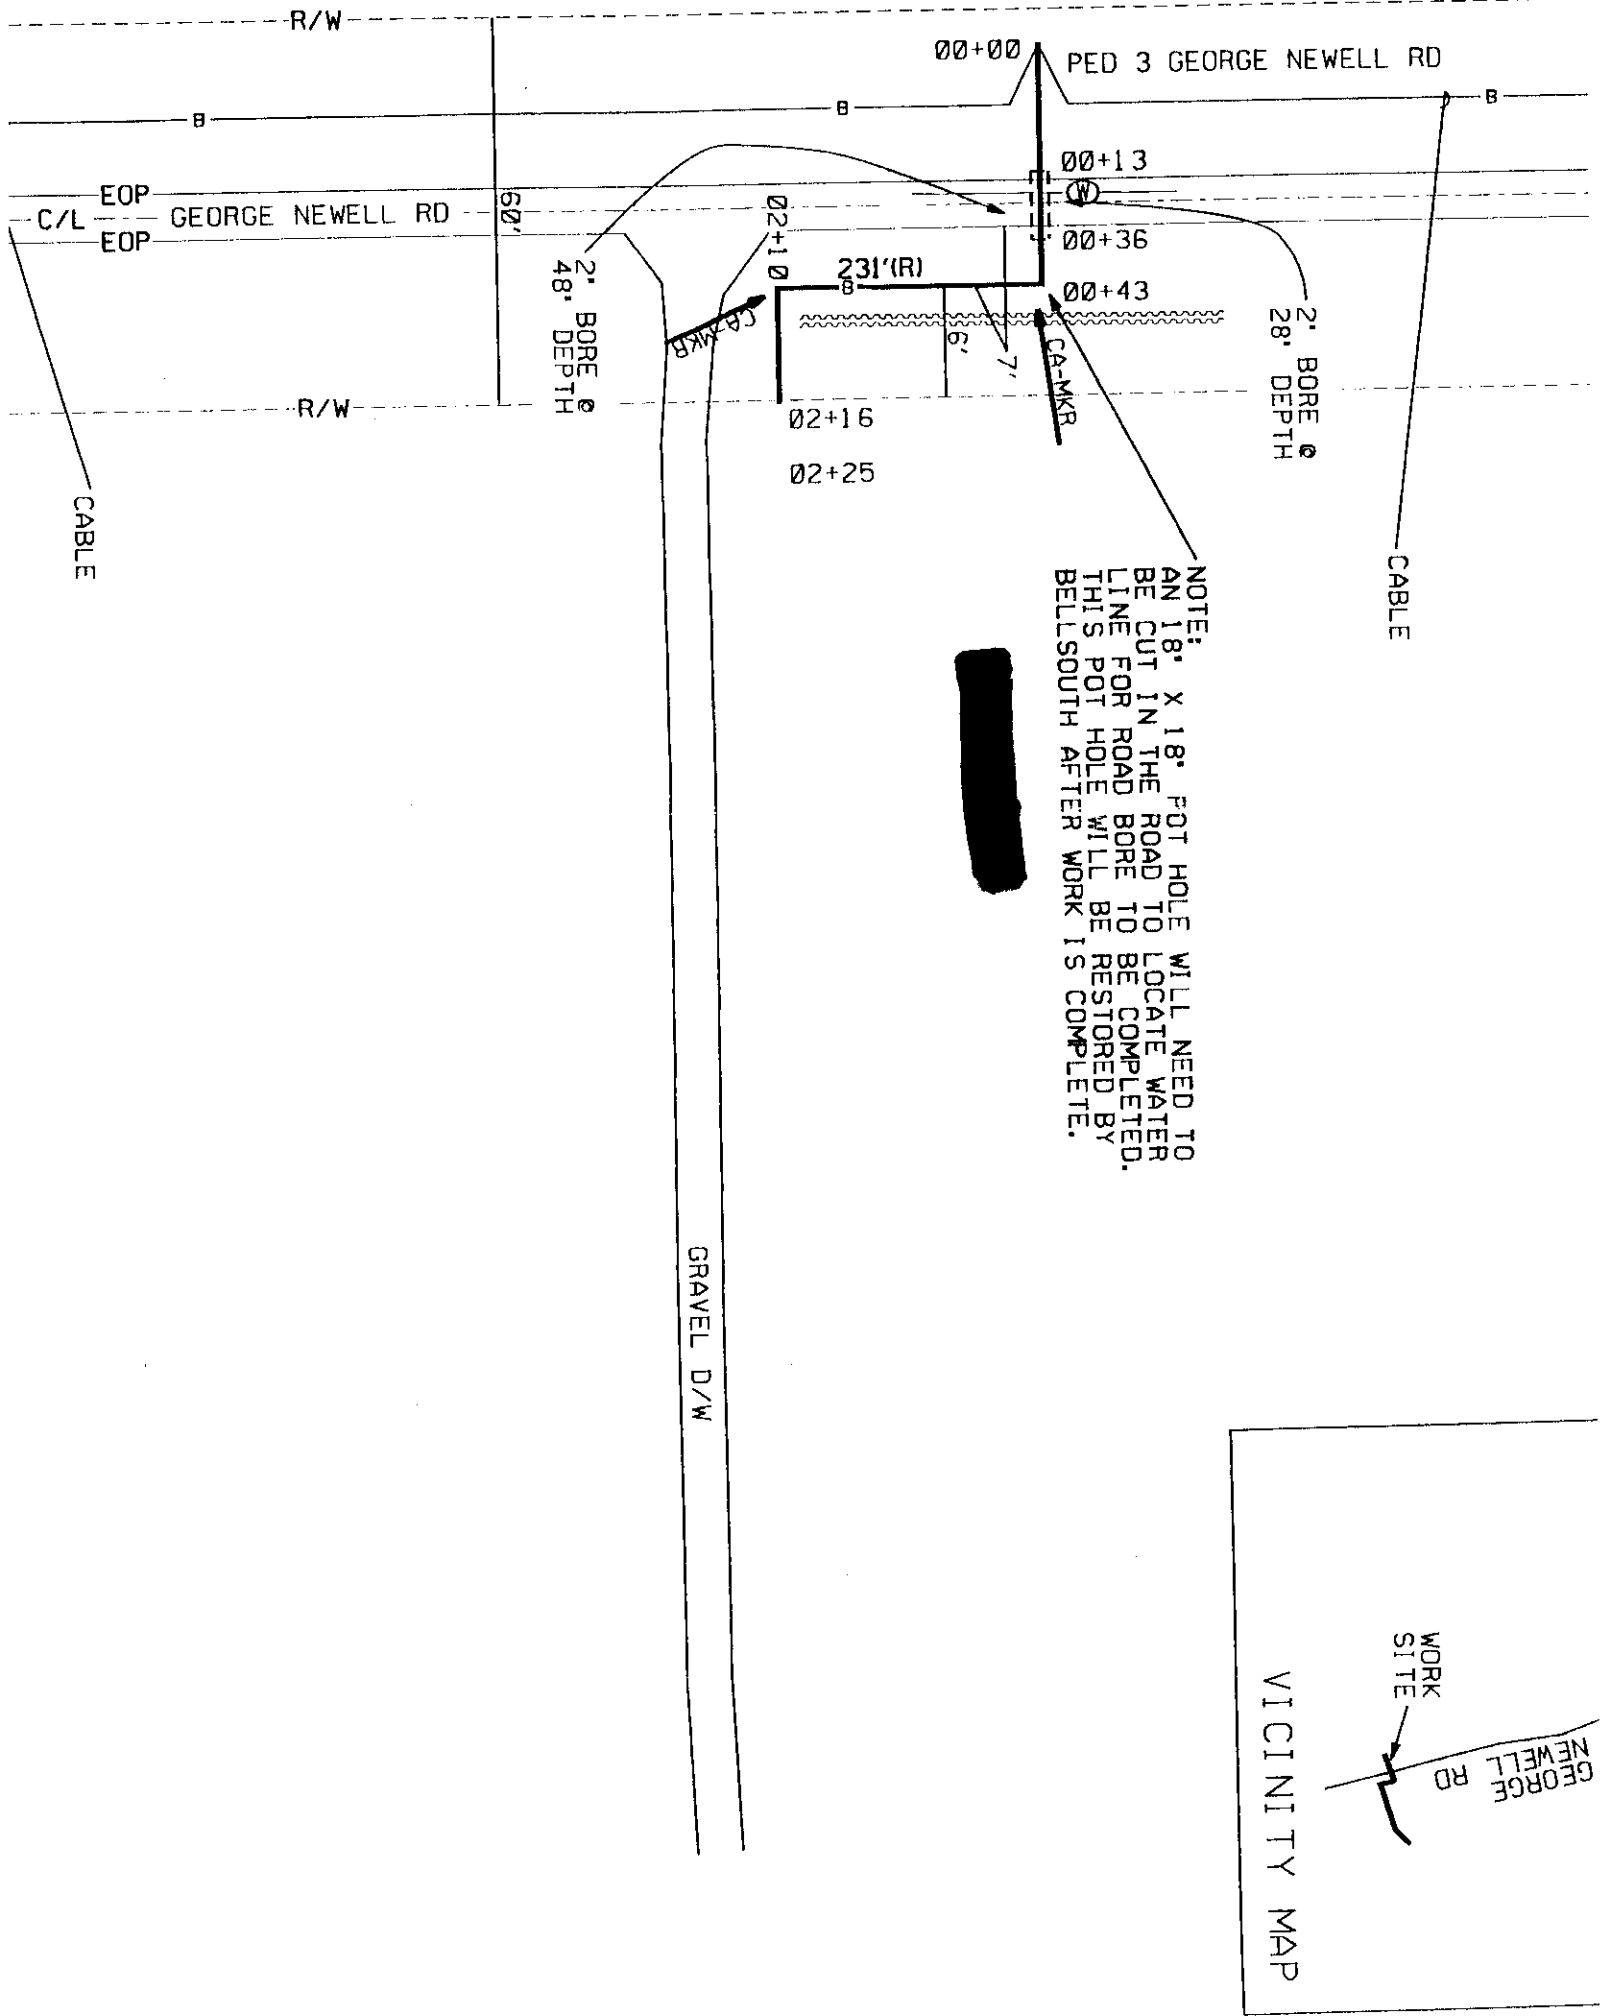
  
 Don Wallace  
 Commissioner - District I

  
 Gary Youngblood  
 Commissioner - District II

  
 Bobby Miller  
 Commissioner - District III

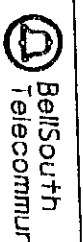
  
 Reginald Murray  
 Commissioner - District IV

BURIED CABLE
BUR JOINT - TRENCH
ENCLOSURE
ENCLOSURE
LANHOLE
PIPE/CONDUIT
CABLE MARKER
BURIED SVC WIRE
JOINT - TRENCH SVC
BORE
CUT PAVEMENT
SPLICING PIT
TRENCH LENGTH



8-1

8-1



PROPOSED TELEPHONE  
ON RIGHT OF WAY  
TUSCALOOSA CC

GEORGE NEWELL

Exchange: 205553

Designer:

TWP.22S-RNG.11W - SOUTHEAST TWP.22S-RNG.10W - SOUTHWEST  
TUSCALOOSA COUNTY, ALABAMA (LOCATOR 35) TUSCALOOSA COUNTY, ALABAMA (LOCATOR 36)

SCALE OF MILES 1/2  
0 500 1000 1500 2000 2500 SCALE OF FEET

SCALE OF FEET 5280

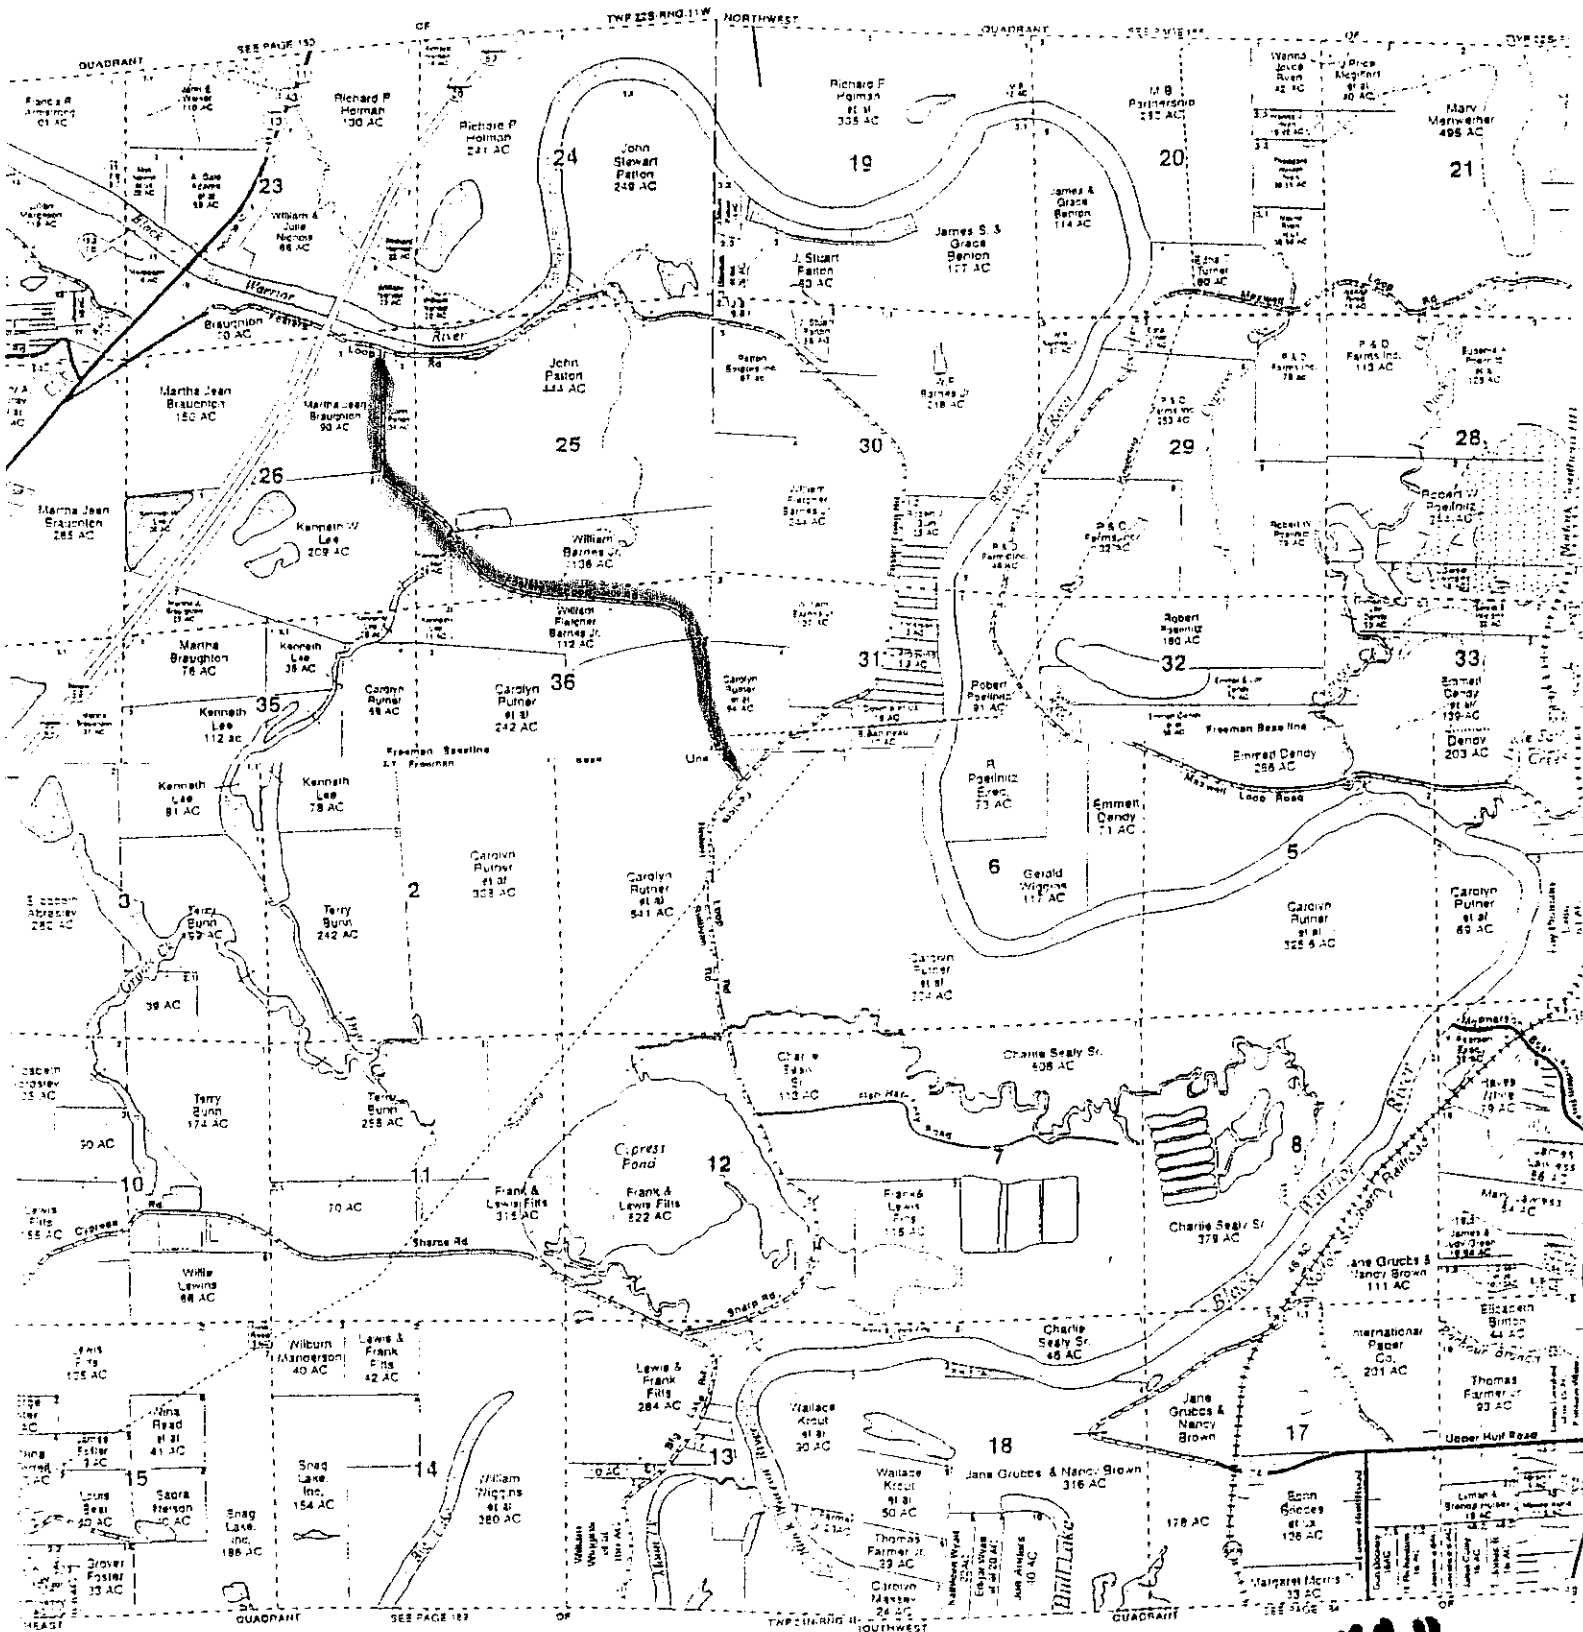


EXHIBIT "A"

W. HARDY McCOLLUM  
CHAIRMAN

ROBERT H. JOHNSTON  
CLERK



MEMBERS  
DON WALLACE  
GARY YOUNGBLOOD  
BOBBY MILLER  
REGINALD MURRAY

## COUNTY COMMISSION

TUSCALOOSA COUNTY ALABAMA  
P.O. Box 20113 • 714 GREENSBORO AVENUE  
TUSCALOOSA, ALABAMA 35402-0113  
205-349-3870  
June 28, 2005

Barnes Excavating Co. Inc.  
GFC Construction Co.  
H&W Construction  
Fair Contracting  
Price Contracting  
Ryan Shirley Inc.  
Sartain Lumber & Contracting

Melvin Sellers Excavating  
APAC Alabama  
Tomlin Construction LLC  
Mallory Burkhalter Paving Inc.  
S.T. Bunn Construction Co. Inc.  
Racon, Inc.  
Gray Excavating  
West Contracting

Gentlemen:

Tuscaloosa County will accept bids for base processing on Bailey Road, Tallahassee Drive, and Valliwood Road until 9:00 a.m., Wednesday, July 20, 2005. Attached are bid specifications and bid submission form for said project.

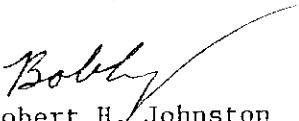
Direct all inquiries in regard to this bid to County Engineering Coordinator Mike Henderson at telephone number (205)345-6600.

Bids can be mailed to: Tuscaloosa County Commission, P.O. Box 20113, Tuscaloosa, AL 35402, or brought to the County Clerk's Office in the Tuscaloosa County Courthouse prior to 9:00 a.m., Wednesday, July 20, 2005.

Please return your bid in the "BID" envelope provided, or use the "BID" envelope to address your bid package to assure that your bid is delivered to the correct office.

A word to the wise - MAIL EARLY - overnight mail, including Airborne Express, Federal Express, etc. does not always arrive by 9:00 a.m. the next day.

Sincerely,

  
Robert H. Johnston  
Clerk

RHJ:lks

encl.

copy: Bobby Hagler  
file

8-3

8-3

**BAILEY ROAD, TALLAHASSEE DRIVE AND VALLIWOOD ROAD  
PROJECT BID SHEET**


DESCRIPTION	QUANTITY	UNIT	UNIT PRICE	BID AMOUNT
BITUMINOUS TREATMENT TYPE "A" (Contingency Item)	10,133	SYCIP	\$0.90	\$9,119.70
BASE PROCESSING	38	Roadbed Station	\$345.00	\$13,110.00
<b>TOTAL BID</b>				\$22,229.70

The Bidder understands that the county reserves the right to reject any and all bids and to waive any informalities involved in the bidding process. The quantities listed above are approximate only. There will be no contract adjustments in the unit prices for any increase or decrease in the unit quantities.

Company Name: MALLORY BURKHALTER PAVING, INC.

Mailing Address: P. O. BOX 350 / NORTHPORT, AL 35476

Telephone: 205/758-2274

Name:   
Patty O. Burkhalter

Title: Secretary/Treasurer

Date: July 20, 2005

8-3



**BAILEY ROAD, TALLAHASSEE DRIVE AND VALLIWOOD ROAD  
PROJECT BID SHEET**


DESCRIPTION	QUANTITY	UNIT	UNIT PRICE	BID AMOUNT
BITUMINOUS TREATMENT TYPE "A" (Contingency Item)	10,133	SYCIP	.49	4965.17
BASE PROCESSING	38	Roadbed Station	490.00	18620.00
<b>TOTAL BID</b>				<u>23585.17</u>

The Bidder understands that the county reserves the right to reject any and all bids and to waive any informalities involved in the bidding process. The quantities listed above are approximate only. There will be no contract adjustments in the unit prices for any increase or decrease in the unit quantities.

Company Name: ST Bunn Construction Co. Inc

Mailing Address: 1904 University Blvd  
TUSCALOOSA AL 35401

Telephone: 205 752 8195

Name: ST Bunn Jr. 

Title: President

Date: 7/20/2005

File: f:/users/Mike/Road Construction 2005/Bailey Road/ Base Processing

W. HARDY MCCOLLUM  
CHAIRMAN

ROBERT H. JOHNSTON  
CLERK



MEMBERS  
DON WALLACE  
GARY YOUNGBLOOD  
BOBBY MILLER  
REGINALD MURRAY

### COUNTY COMMISSION

TUSCALOOSA COUNTY ALABAMA  
P.O. Box 20113 • 714 GREENSBORO AVENUE  
TUSCALOOSA, ALABAMA 35402-0113  
205-349-3870  
June 28, 2005

Barnes Excavating Co. Inc.  
GFC Construction Co.  
H&W Construction  
Fair Contracting  
Price Contracting  
Ryan Shirley Inc.  
Sartain Lumber & Contracting

Melvin Sellers Excavating  
APAC Alabama  
Tomlin Construction LLC  
Mallory Burkhalter Paving Inc.  
S.T. Bunn Construction Co. Inc.  
Racon Inc.  
Gray Excavating  
West Contracting

Gentlemen:

Tuscaloosa County will accept bids for base processing on Montgomery Loop and Montgomery Spur until 9:00 a.m., Wednesday, July 20, 2005. Attached are bid specifications and bid submission form for said project.

Direct all inquiries in regard to this bid to County Engineering Coordinator Mike Henderson at telephone number (205)345-6600.

Bids can be mailed to: Tuscaloosa County Commission, P.O. Box 20113, Tuscaloosa, AL 35402, or brought to the County Clerk's Office in the Tuscaloosa County Courthouse prior to 9:00 a.m., Wednesday, July 20, 2005.

Please return your bid in the "BID" envelope provided, or use the "BID" envelope to address your bid package to assure that your bid is delivered to the correct office.

A word to the wise - MAIL EARLY - overnight mail, including Airborne Express, Federal Express, etc. does not always arrive by 9:00 a.m. the next day.

Sincerely,

*Bobby*  
Robert H. Johnston  
Clerk

RHJ:lks

encl.

copy: Bobby Hagler  
file

8-4

**MONTGOMERY LOOP AND MONTGOMERY SPUR  
PROJECT BID SHEET**


DESCRIPTION	QUANTITY	UNIT	UNIT PRICE	BID AMOUNT
BITUMINOUS TREATMENT TYPE "A" (Contingency Item)	11,200	SYCIP	.48	5376.00
BASE PROCESSING	42	Roadbed Station	466.00	19572.00
<b>TOTAL BID</b>				<u>24948.00</u>

The Bidder understands that the county reserves the right to reject any and all bids and to waive any informalities involved in the bidding process. The quantities listed above are approximate only. There will be no contract adjustments in the unit prices for any increase or decrease in the unit quantities.

Company Name: ST Bunn Construction Co. Inc.

Mailing Address: 1904 University Blvd  
TUSCALOOSA AL 35401

Telephone: 205 752 8195

Name: ST Bunn Jr. 

Title: President

Date: 7/20/2005

File: f:/users/Mike/Road Construction 2005/Montgomery Loop/ Base Processing

**MONTGOMERY LOOP AND MONTGOMERY SPUR  
PROJECT BID SHEET**

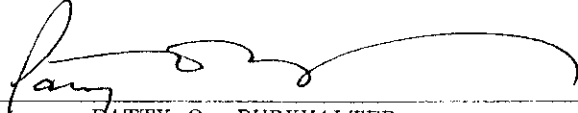
DESCRIPTION	QUANTITY	UNIT	UNIT PRICE	BID AMOUNT
BITUMINOUS TREATMENT TYPE "A" (Contingency Item)	11,200	SYCIP	\$0.90	\$10,080.00
BASE PROCESSING	42	Roadbed Station	\$340.00	\$14,280.00
<b>TOTAL BID</b>				\$24,360.00

The Bidder understands that the county reserves the right to reject any and all bids and to waive any informalities involved in the bidding process. The quantities listed above are approximate only. There will be no contract adjustments in the unit prices for any increase or decrease in the unit quantities.

Company Name: MALLORY BURKHALTER PAVING, INC.

Mailing Address: P. O. BOX 350 / NORTHPORT, AL 35476

Telephone: 205/758-2274

Name:   
PATTY O. BURKHALTER

Title: SECRETARY/TREASURER

Date: July 20, 2005

File: *f:/users/Mike/Road Construction 2005/Montgomery Loop/ Base Processing*